




NOTE! This drawing is copyright - NO unauthorised copying permitted - all dimensions shown are to be checked on site - do not scale from this drawing.

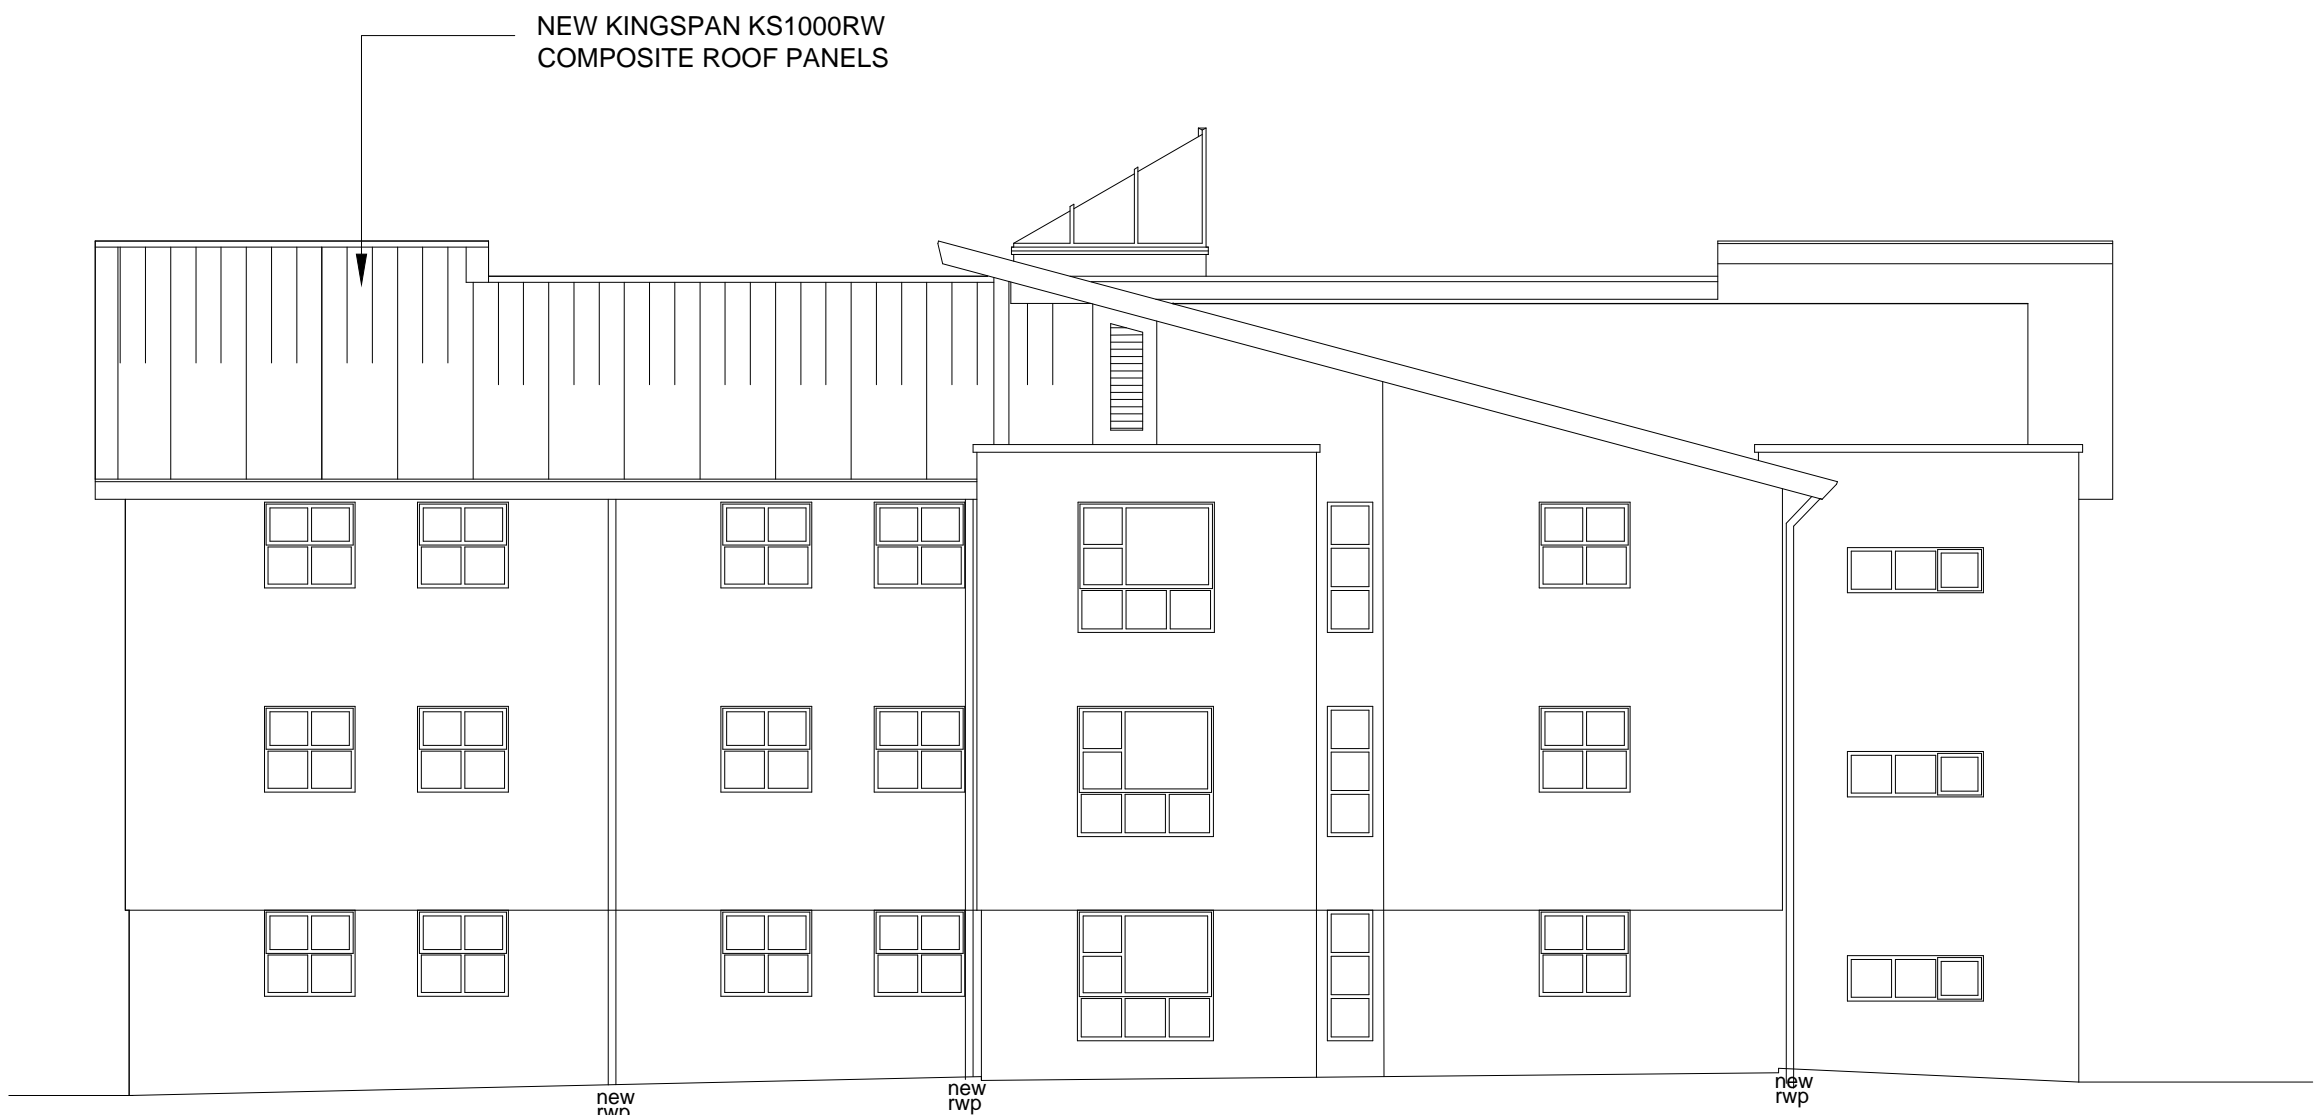


PROPOSED NORTH ELEVATION
BLOCK 'B'

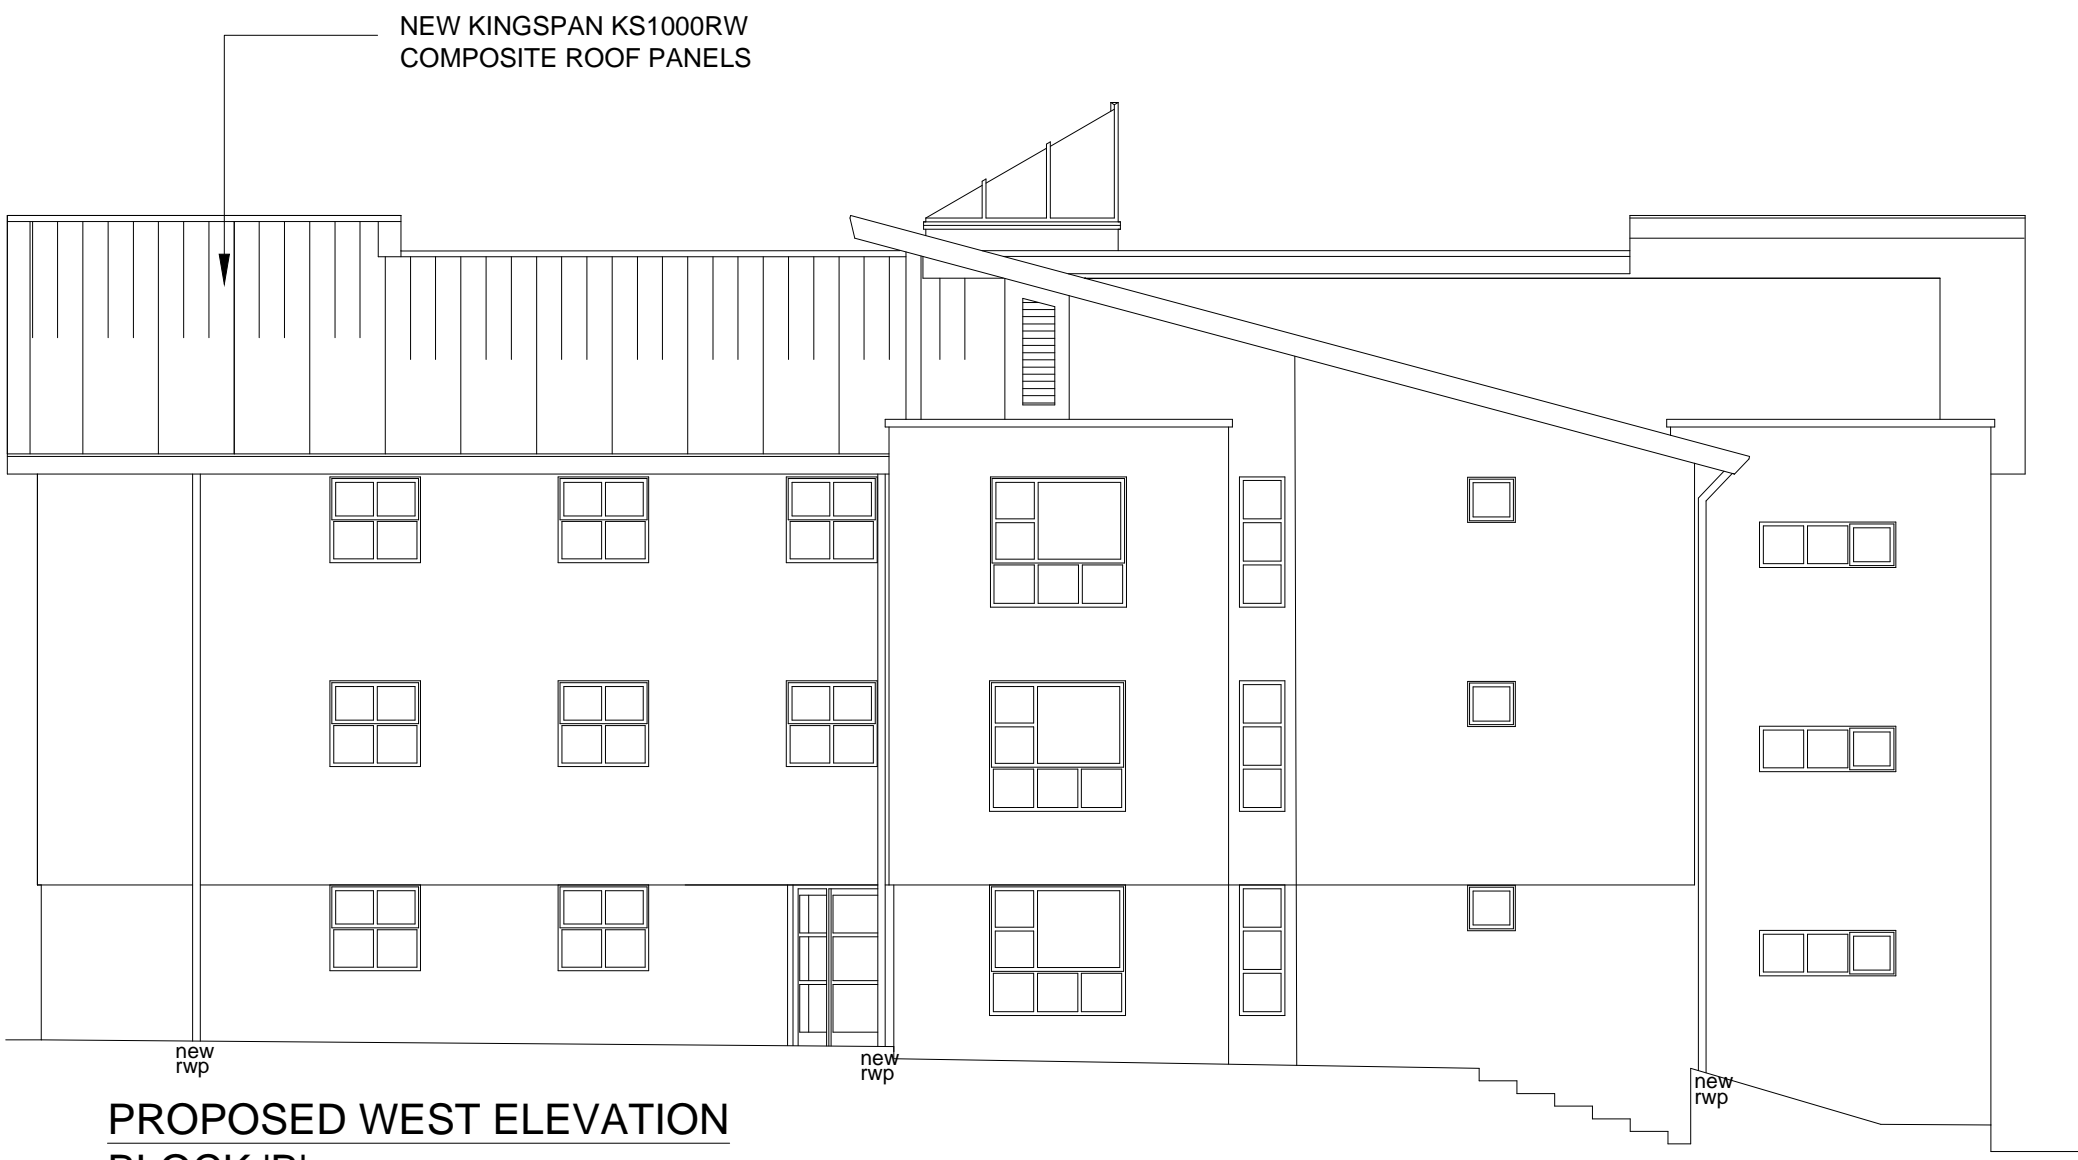


PROPOSED WEST ELEVATION
BLOCK 'B'

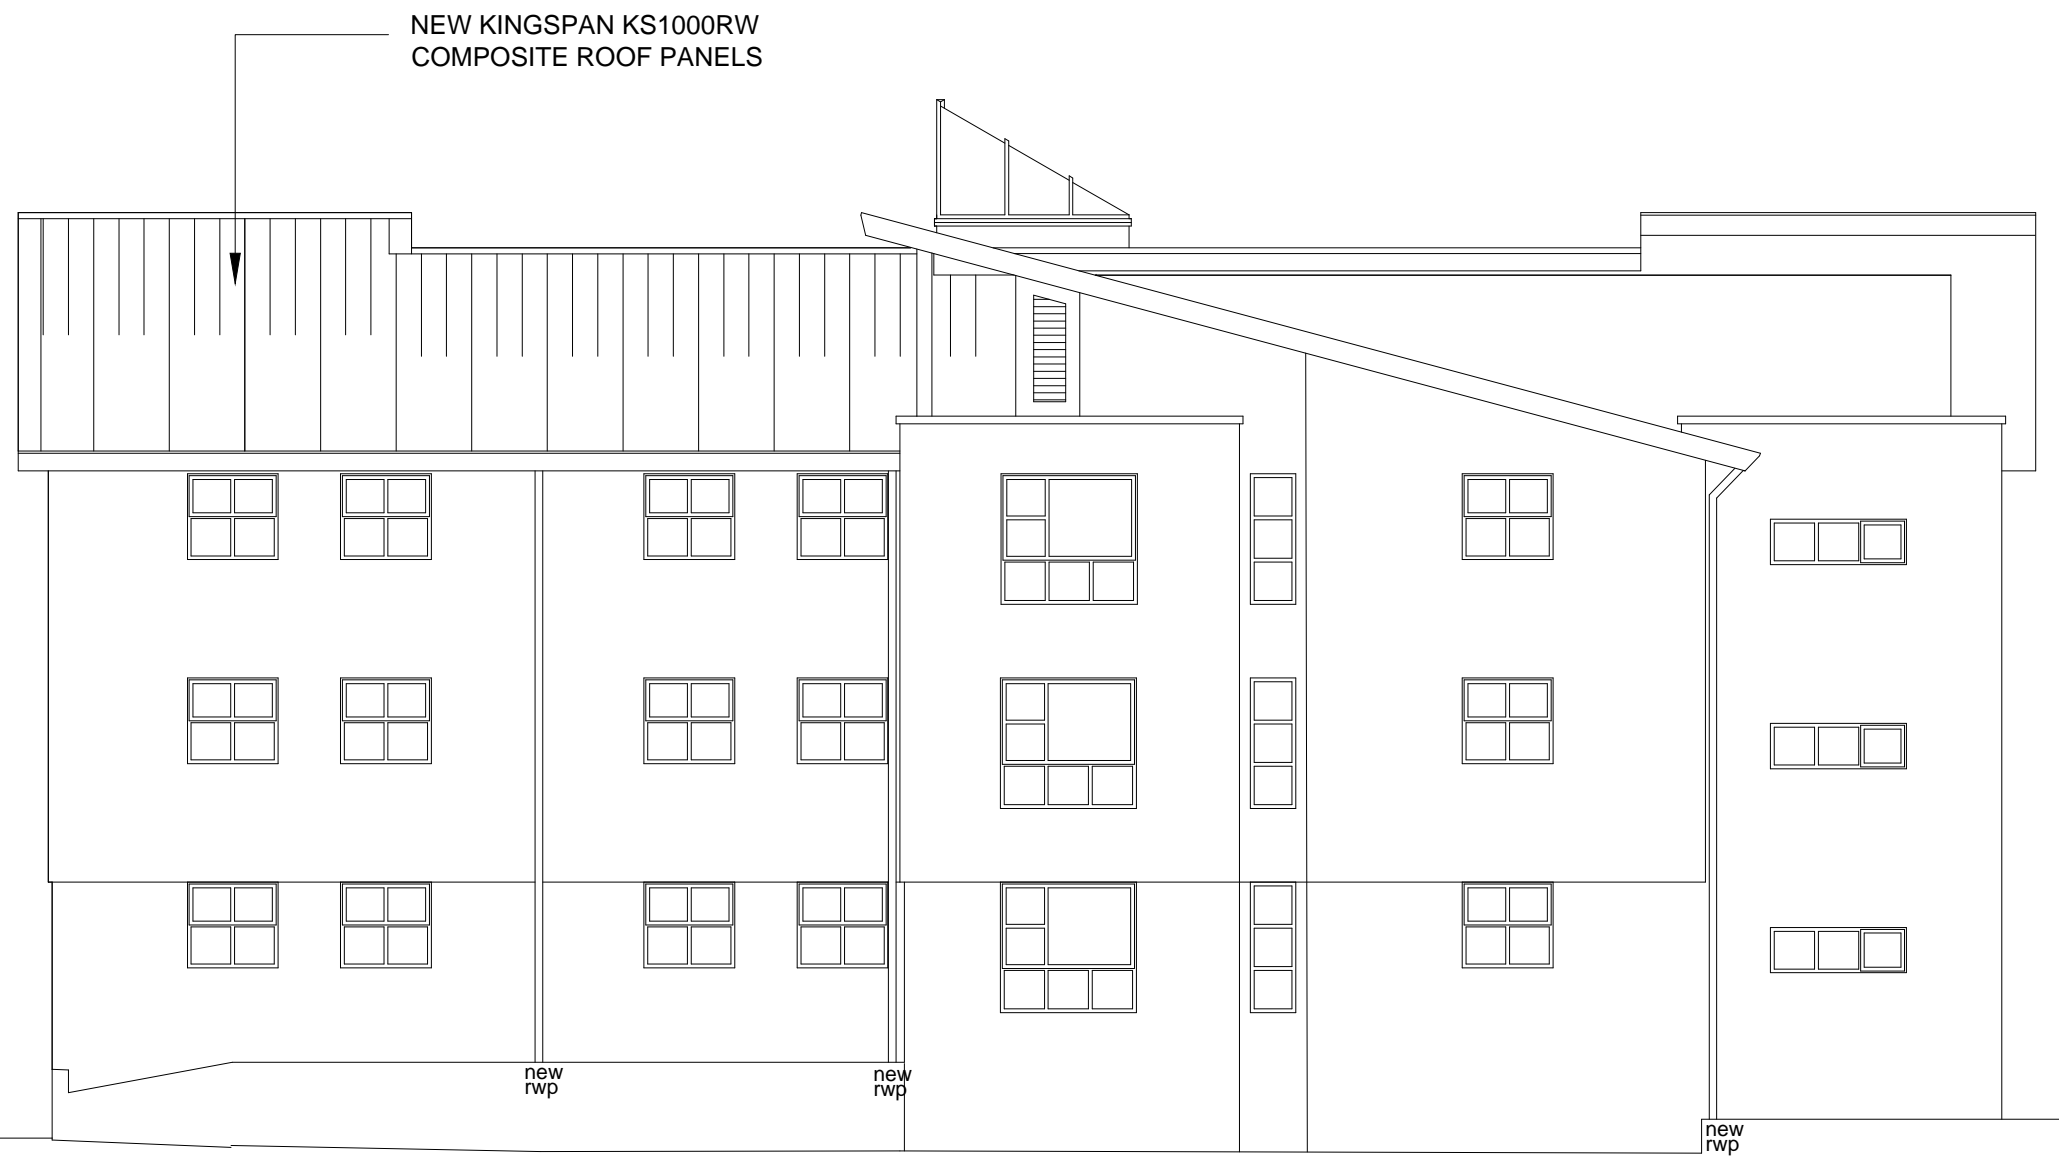

PROPOSED SOUTH ELEVATION
BLOCK 'B'

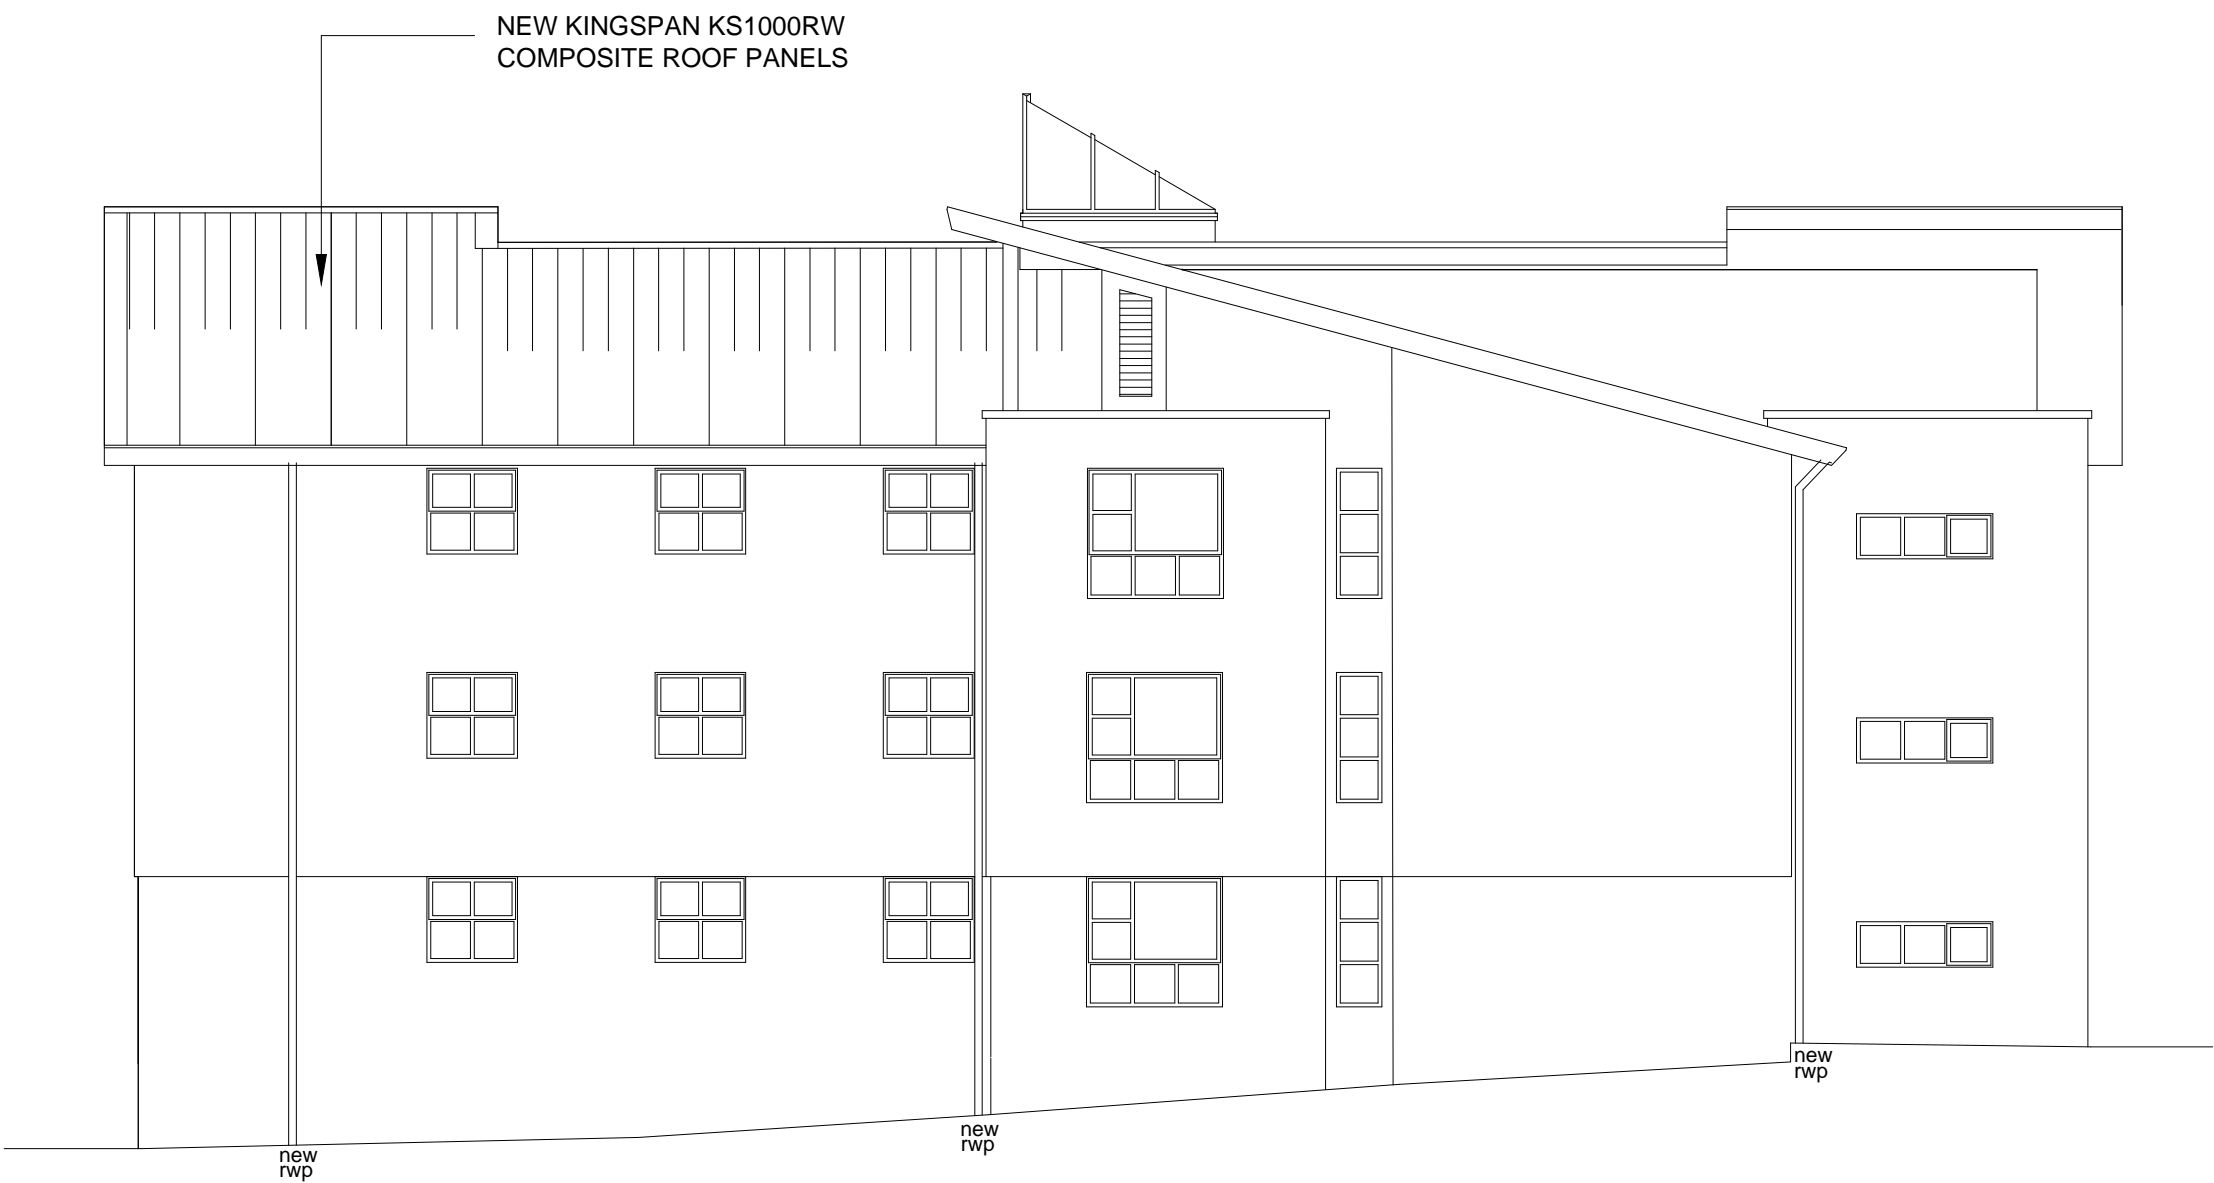

PROPOSED EAST ELEVATION
BLOCK 'B'

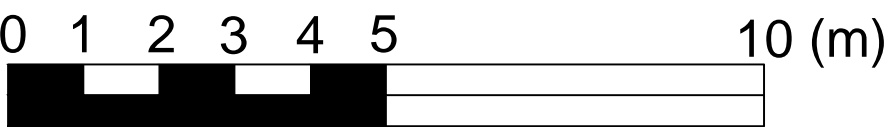

REV	DATE			DRAWN	CHECK
				BY	BY

DRAWING STATUS

DORIC
INDUSTRIAL CONTRACTS

1 Payne Avenue, Hove,
East Sussex BN3 5HB

Tel: (01273) 728952
Fax: (01273) 203287

CLIENT
UNIVERSITY OF CHICHESTER

PROJECT
STUDENT RESIDENTIAL
ACCOMODATION
BISHOP OTTER CAMPUS

TITLE
CHILGROVE HALL
PROPOSED ELEVATIONS

DRAWN DHB	CHECKED	SCALE 1:100@A1	DATE 11.05.25
--------------	---------	-------------------	------------------

DRAWING NO. GA - CH - P01	REV.
------------------------------	------