

Rwp outlet.

Gutter.

Rwp outlet.

Rwp outlet
shown under
higher roof
section.

Rwp outlet.

Gutter.

FALL

Gutter.

Rwp outlet
shown under
higher roof
section.


Rwp outlet
shown under
higher roof
section.

Rwp outlet.

Gutter.

Section cut
through roof
showing flat roof
under

EXISTING SLATED ROOF PLAN.
BLOCK 'C' HARTING HALL

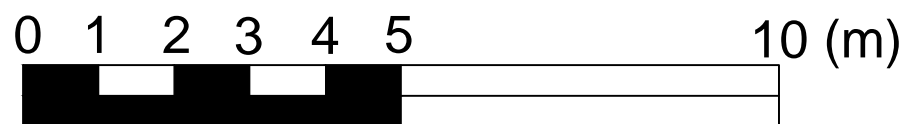

NOTE! This drawing is copyright - NO
unauthorised copying permitted - all
dimensions shown are to be checked on
site - do not scale from this drawing.

A	21.05.25	SCALE AMENDED & NORTH POINT ADDED		DHB	
REV	DATE			DRAWN/CHECK BY	BY

DRAWING STATUS

DORIC
INDUSTRIAL CONTRACTS

1 Payne Avenue, Hove,
East Sussex BN3 5HB

Tel: (01273) 728952
Fax: (01273) 203287

CLIENT

UNIVERSITY OF CHICHESTER

PROJECT

STUDENT RESIDENTIAL
ACCOMODATION
BISHOP OTTER CAMPUS

TITLE

HARTING HALL
EXISTING ROOF PLAN

DRAWN DHB	CHECKED	SCALE 1:100@A3	DATE 11.05.25
--------------	---------	-------------------	------------------

DRAWING NO. GA - HH - 05	REV. A
-----------------------------	-----------