


NOTE! This drawing is copyright - NO unauthorised copying permitted - all dimensions shown are to be checked on site - do not scale from this drawing.




EXISTING NORTH ELEVATION  
BLOCK 'B'

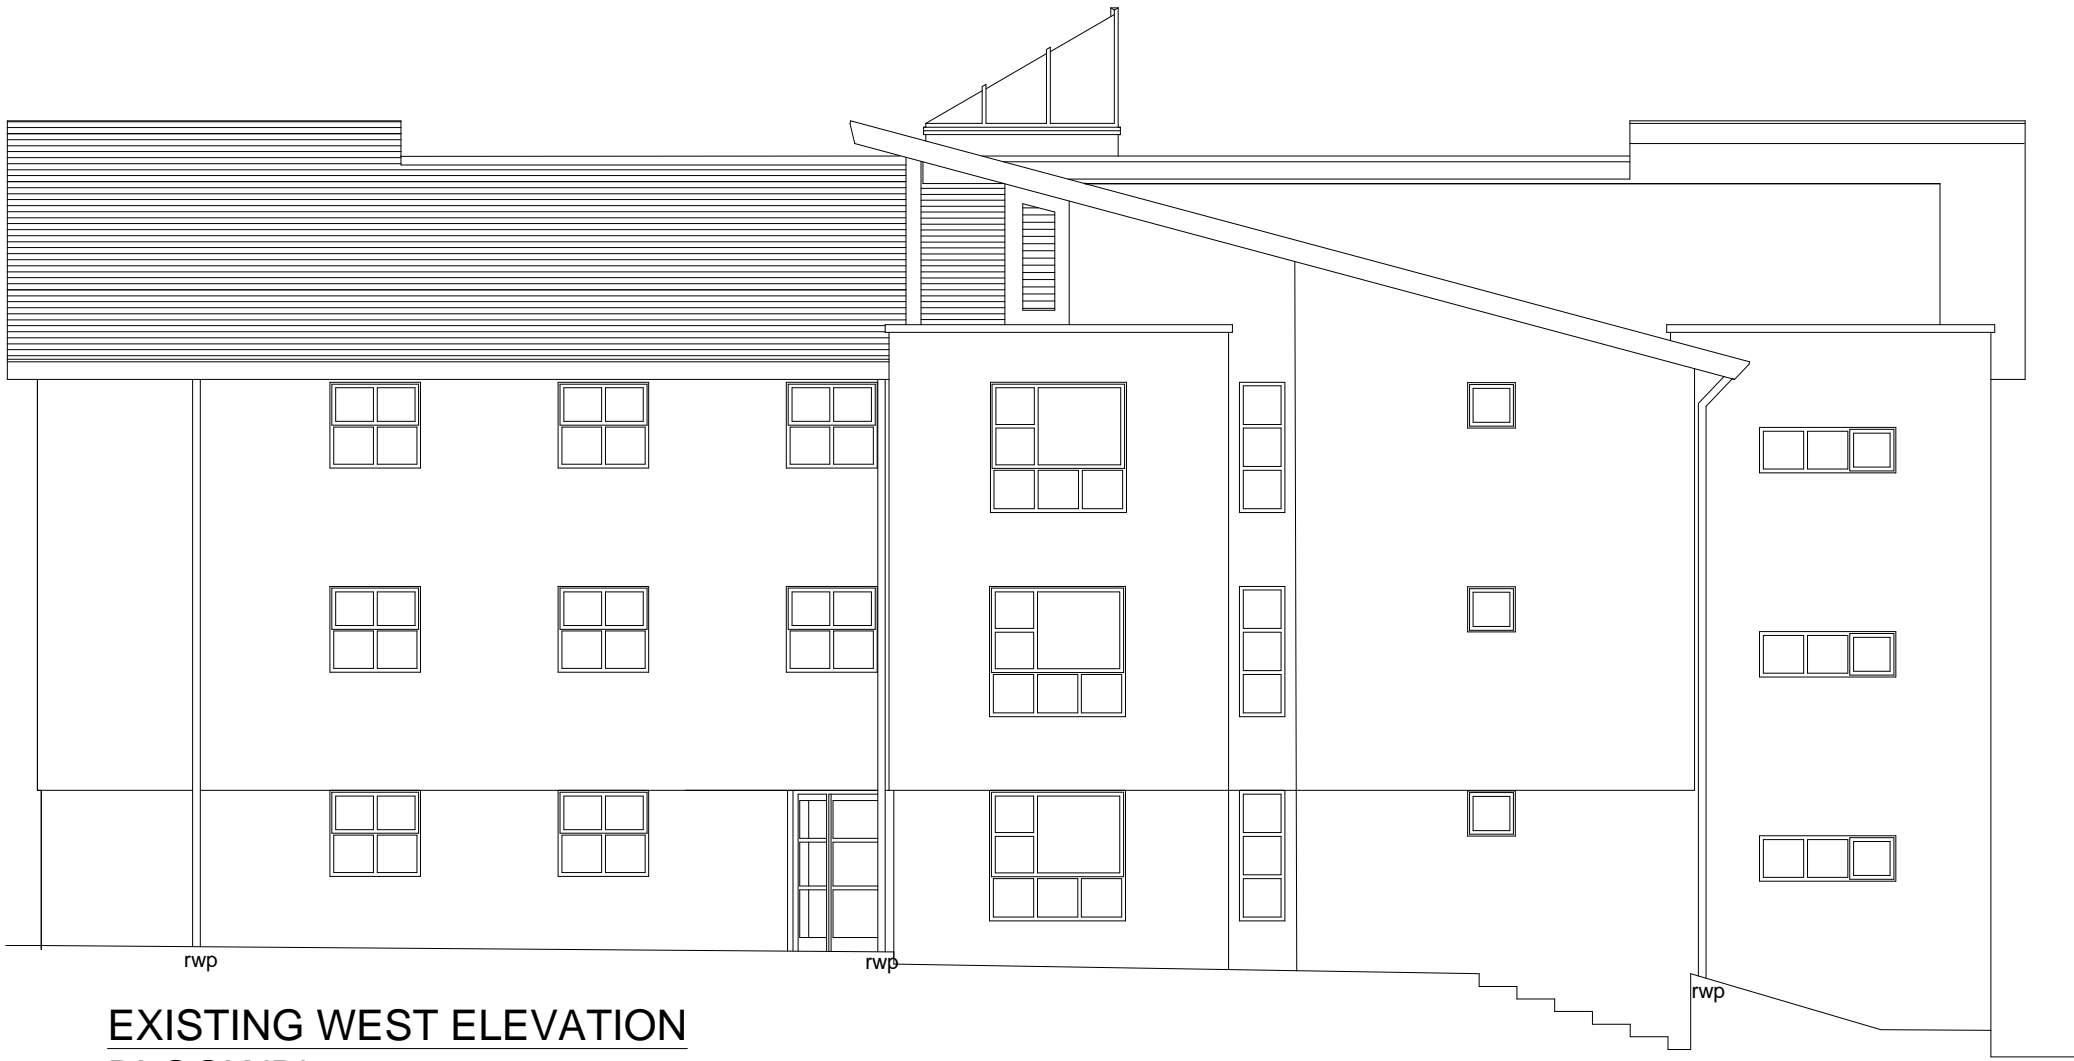

EXISTING WEST ELEVATION  
BLOCK 'B'



EXISTING SOUTH ELEVATION  
BLOCK 'B'

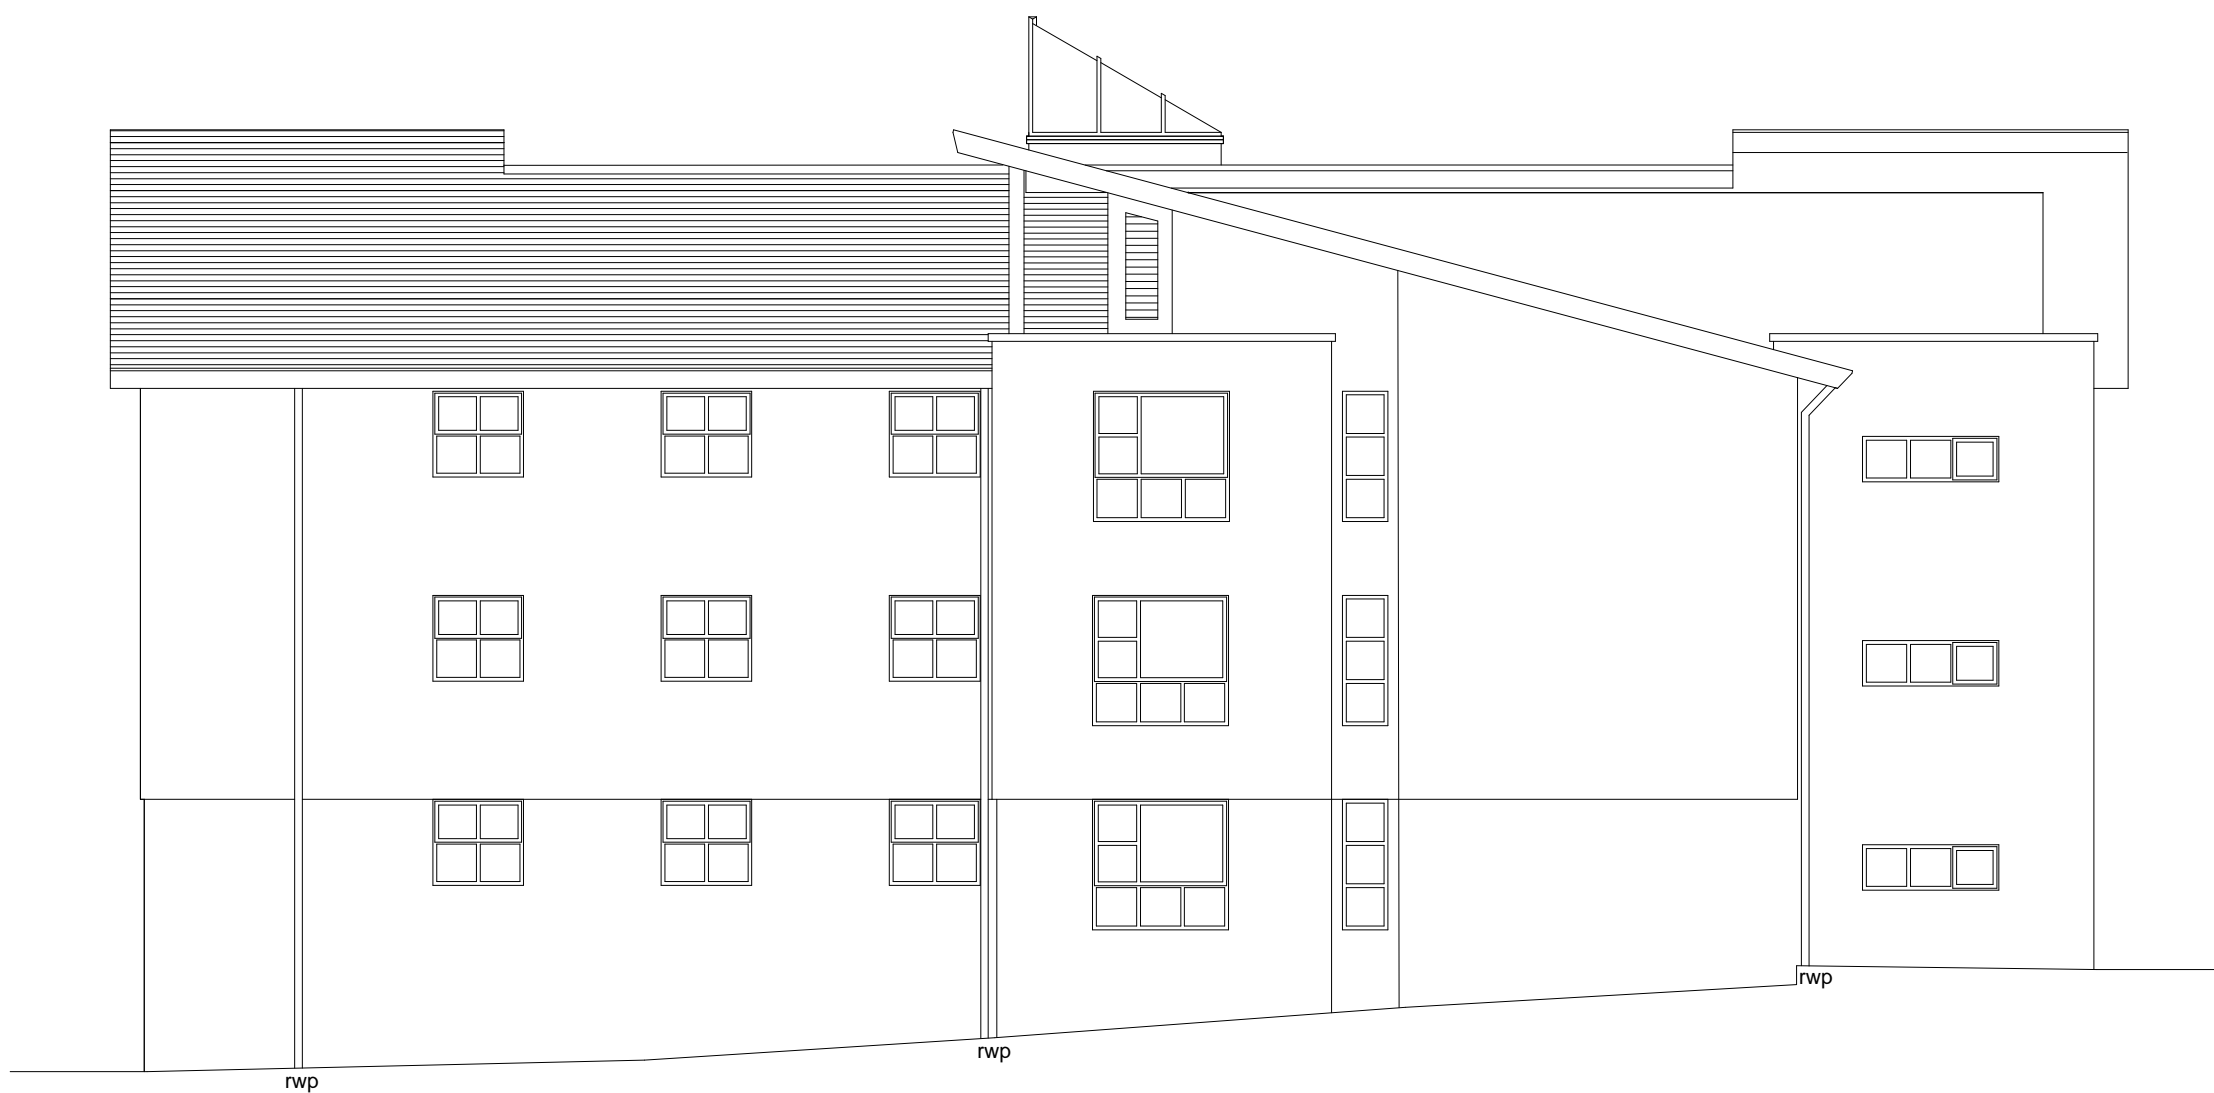

EXISTING EAST ELEVATION  
BLOCK 'B'



REV	DATE			DRAWN	CHECK
				BY	BY

DRAWING STATUS

**DORIC**  
INDUSTRIAL CONTRACTS

1 Payne Avenue, Hove,  
East Sussex BN3 5HB

Tel: (01273) 728952  
Fax: (01273) 203287

CLIENT  
UNIVERSITY OF CHICHESTER

PROJECT  
STUDENT RESIDENTIAL  
ACCOMODATION  
BISHOP OTTER CAMPUS

TITLE  
CHILGROVE HALL  
EXISTING ELEVATIONS

DRAWN DHB	CHECKED	SCALE 1:100@A1	DATE 11.05.25
--------------	---------	-------------------	------------------

DRAWING NO. GA - CH - E01	REV.
------------------------------	------