


NOTE! This drawing is copyright - NO unauthorised copying permitted - all dimensions shown are to be checked on site - do not scale from this drawing.

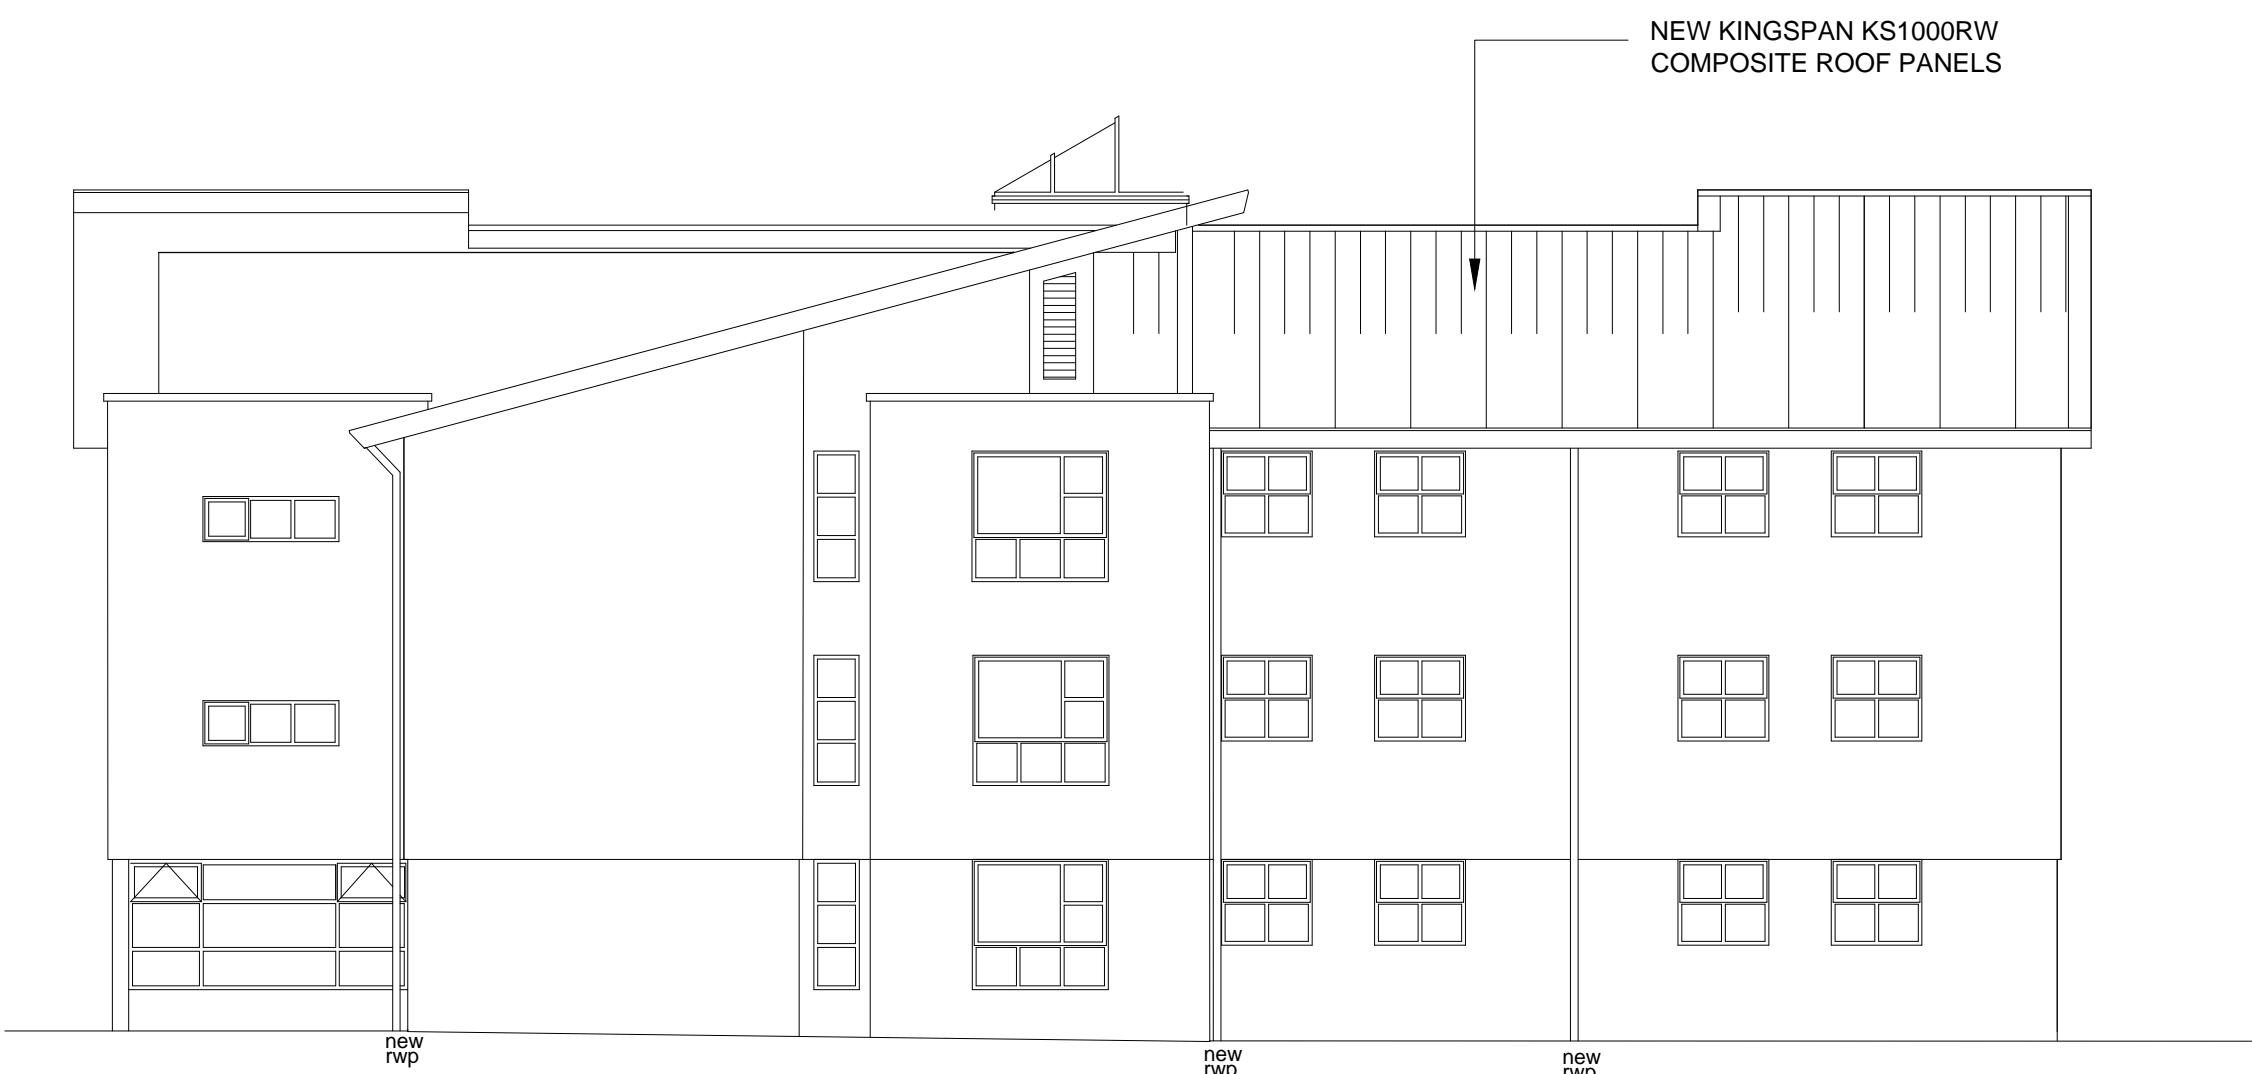

PROPOSED NORTH ELEVATION  
BLOCK 'A'




PROPOSED WEST ELEVATION  
BLOCK 'A'



PROPOSED SOUTH ELEVATION  
BLOCK 'A'



PROPOSED EAST ELEVATION  
BLOCK 'A'

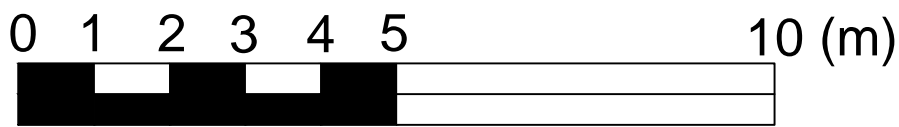

REV	DATE			DRAWN	CHECK
				BY	BY

DRAWING STATUS

**DORIC**  
**INDUSTRIAL CONTRACTS**

1 Payne Avenue, Hove,  
East Sussex BN3 5HB

Tel: (01273) 728952  
Fax: (01273) 203287

CLIENT  
UNIVERSITY OF CHICHESTER

PROJECT  
STUDENT RESIDENTIAL  
ACCOMODATION  
BISHOP OTTER CAMPUS

TITLE  
AMBERLEY HALL  
PROPOSED ELEVATIONS

DRAWN	CHECKED	SCALE	DATE
		1:100 @A1	11.05.25

DRAWING NO. GA - AH - P01	REV.
------------------------------	------