


PROPDED KINGSPAN KS1000RW ROOF PLAN.
BLOCK 'C' HARTING HALL

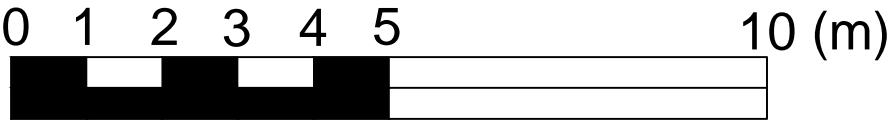

NOTE! This drawing is copyright - NO unauthorised copying permitted - all dimensions shown are to be checked on site - do not scale from this drawing.



REV	DATE			DRAWN/CHECK BY	

DRAWING STATUS

DORIC
INDUSTRIAL CONTRACTS

1 Payne Avenue, Hove,
East Sussex BN3 5HB

Tel: (01273) 728952
Fax: (01273) 203287

CLIENT
UNIVERSITY OF CHICHESTER

PROJECT
STUDENT RESIDENTIAL
ACCOMODATION
BISHOP OTTER CAMPUS

TITLE
HARTING HALL
PROPOSED PV PANEL PLAN

DRAWN DHB	CHECKED	SCALE 1:100@A3	DATE 28.05.25
--------------	---------	-------------------	------------------

DRAWING NO. GA - HH - 07	REV.
-----------------------------	------