




NOTE! This drawing is copyright - NO unauthorised copying permitted - all dimensions shown are to be checked on site - do not scale from this drawing.

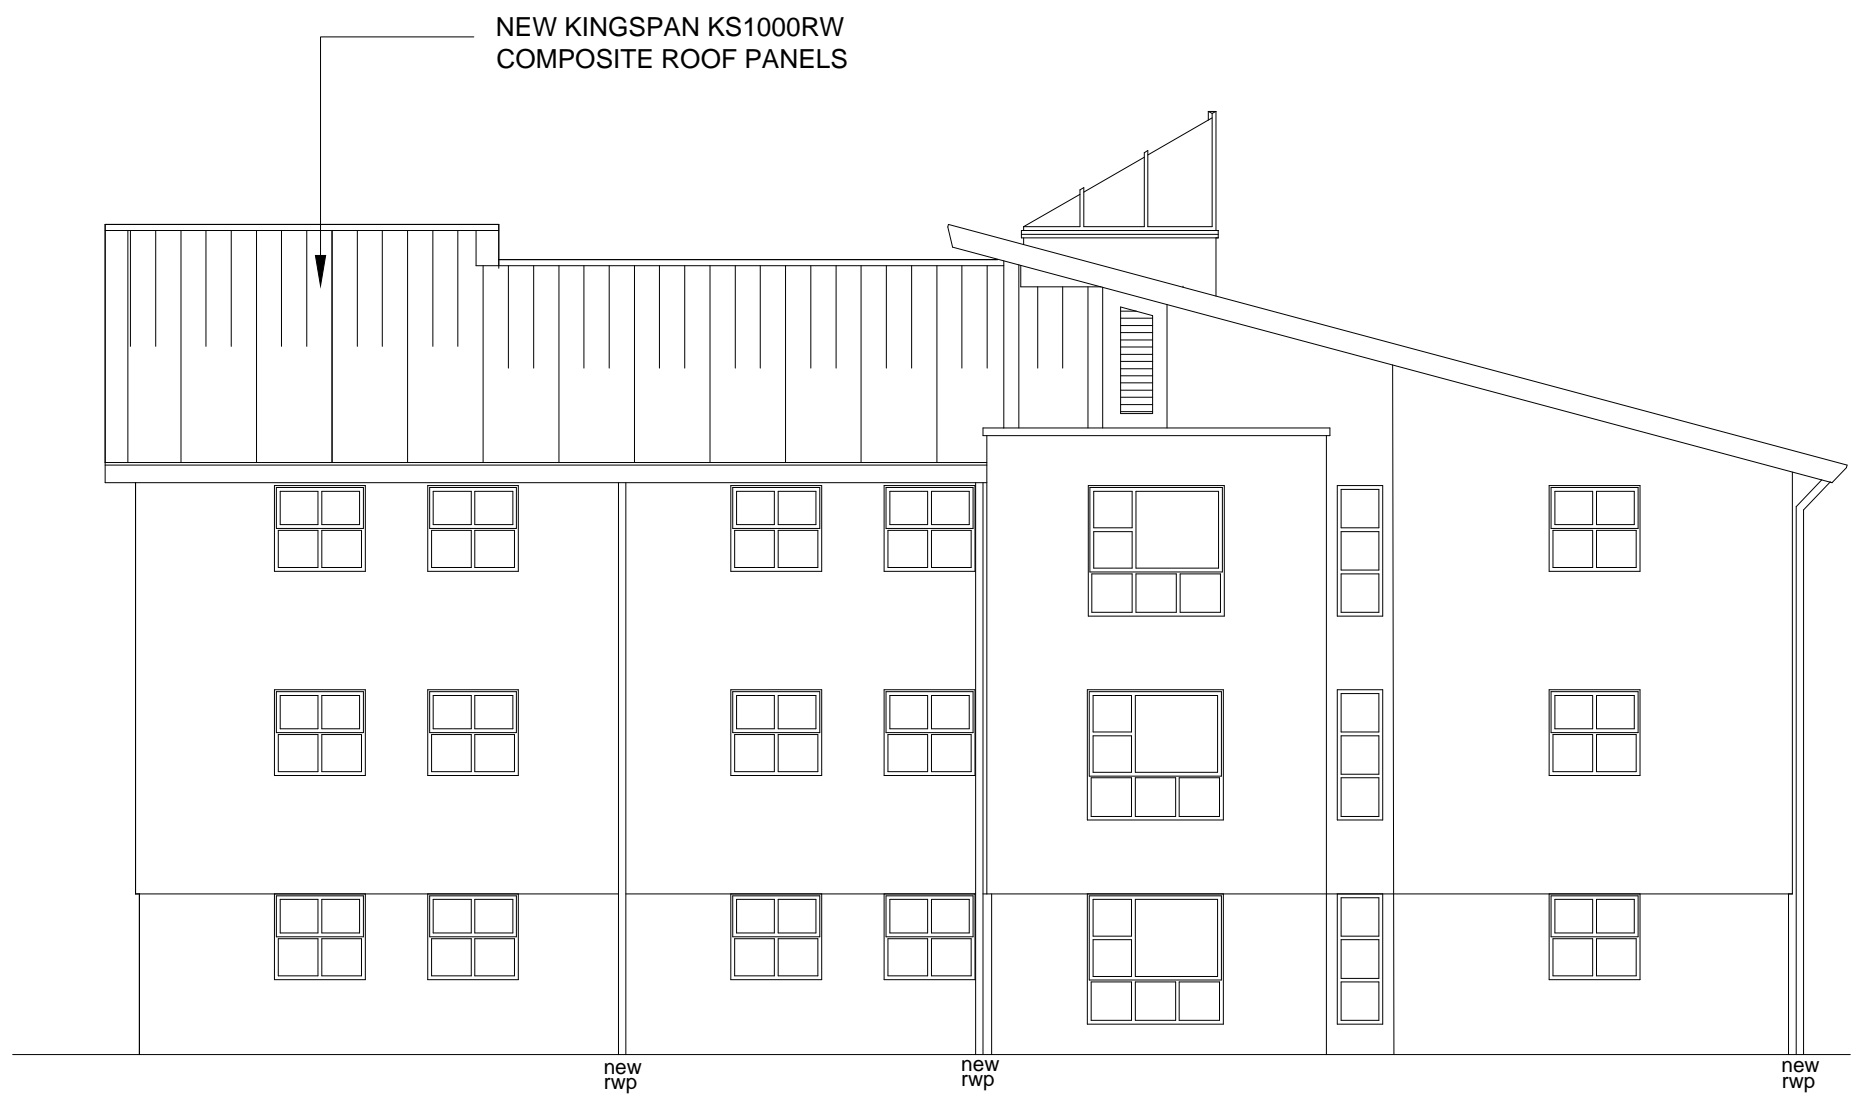

EXISTING NORTH ELEVATION  
BLOCK 'C'

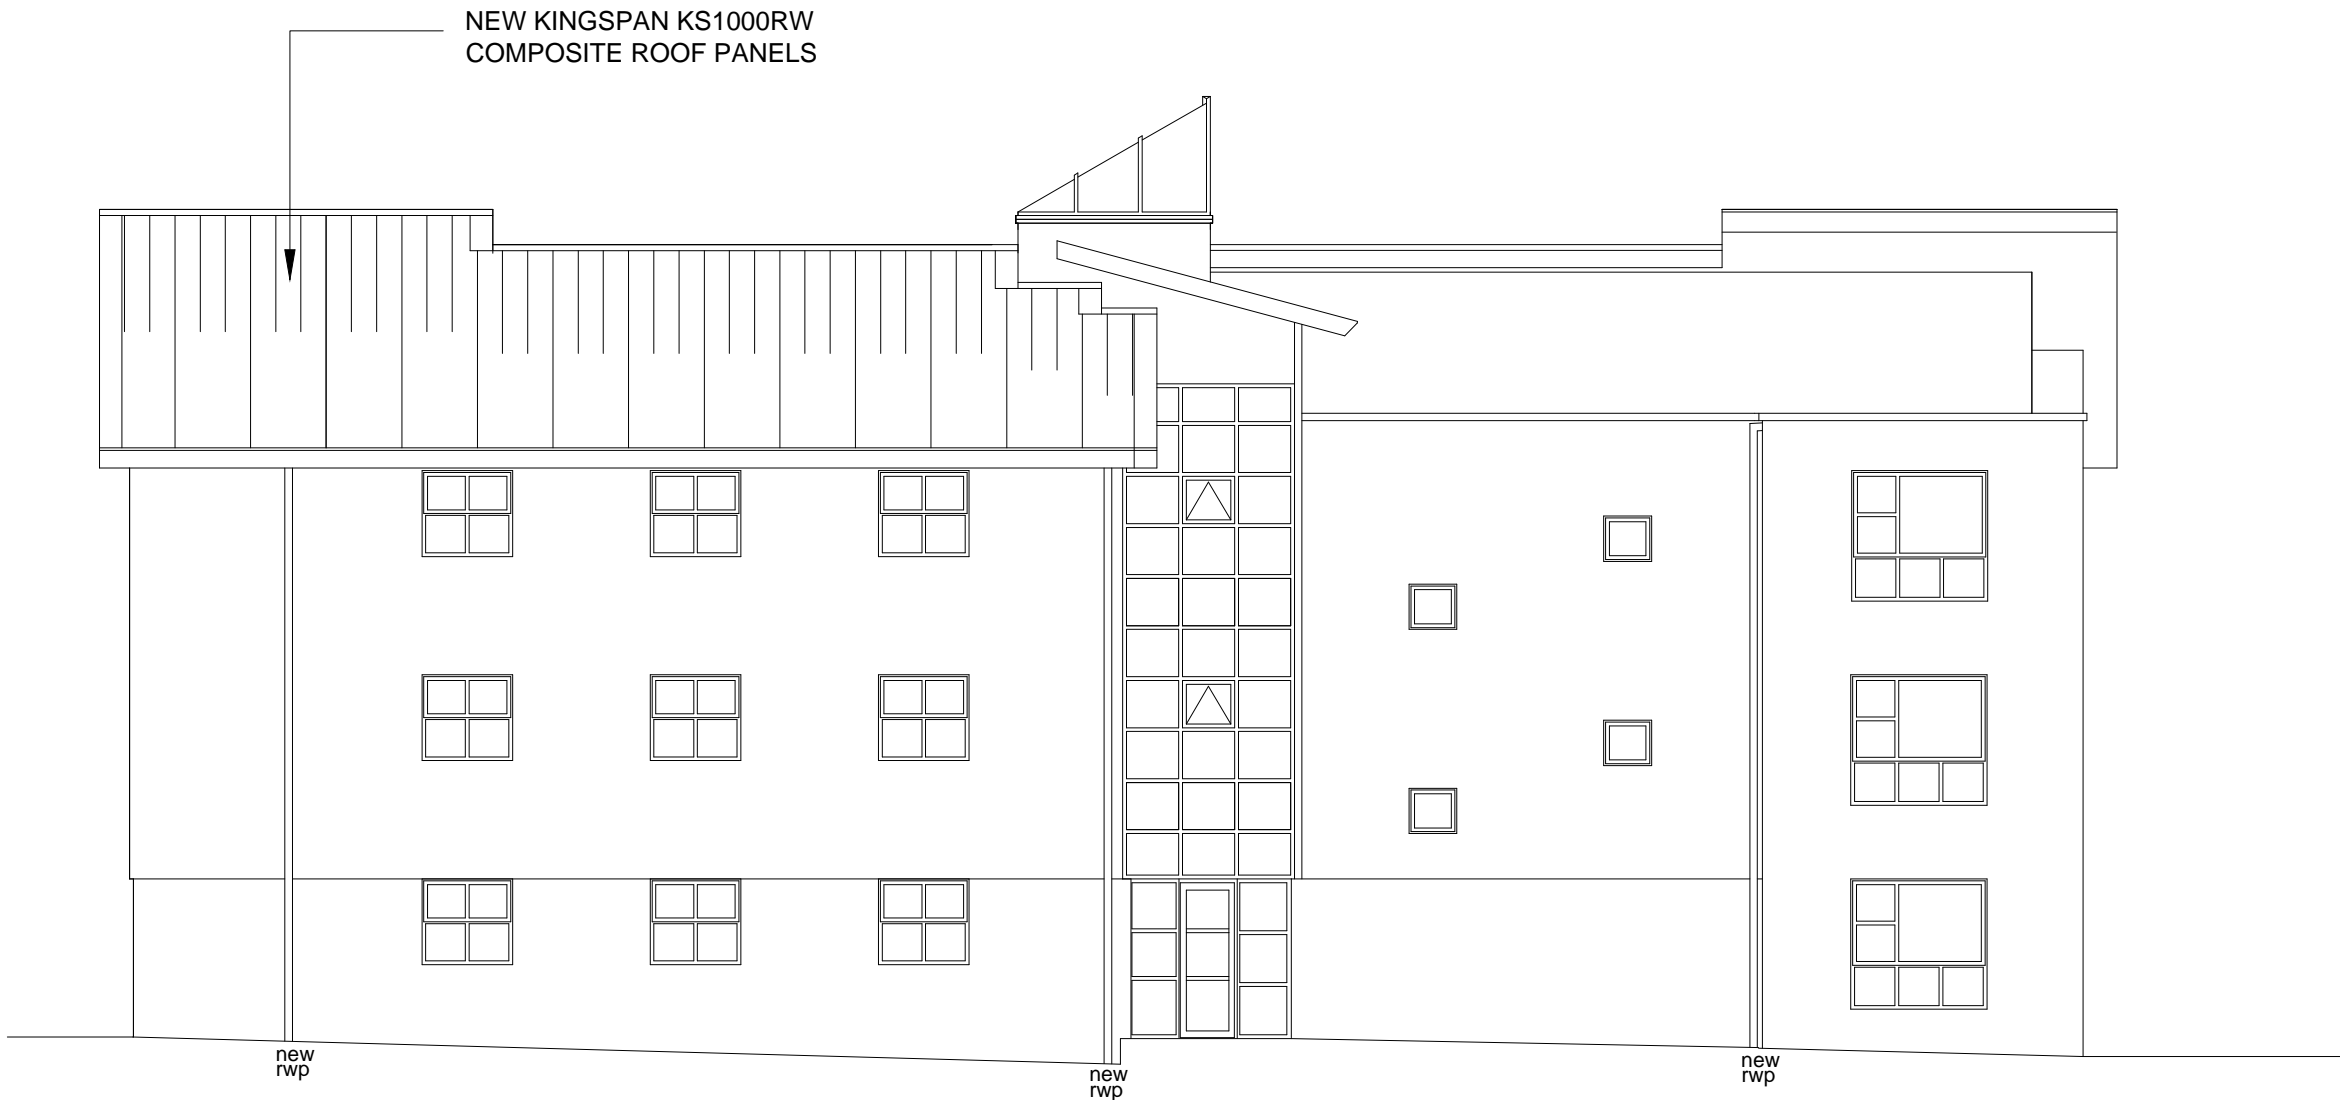

PROPOSED WEST ELEVATION  
BLOCK 'C'

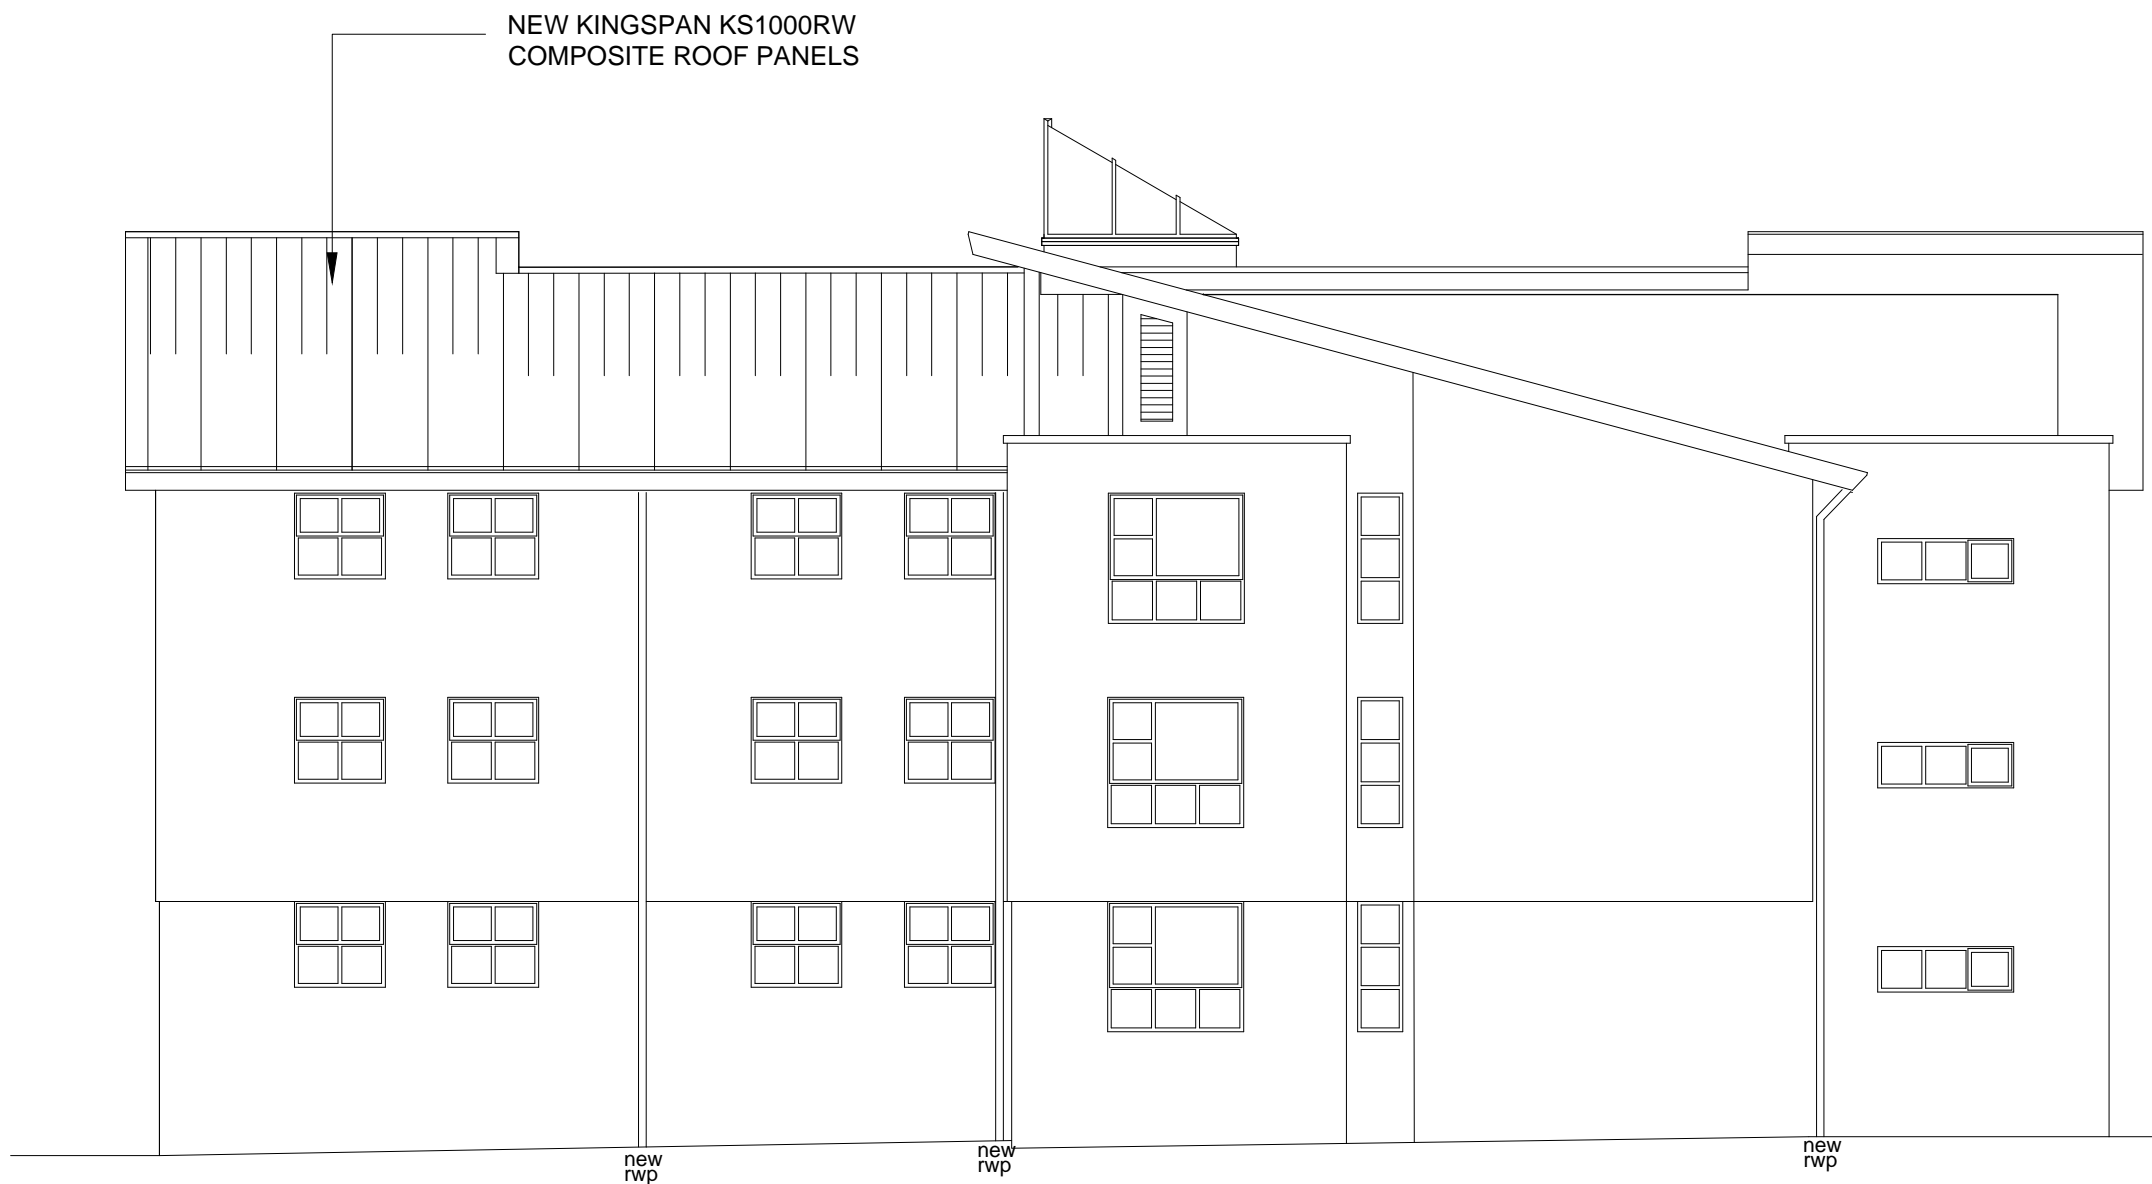

PROPOSED EAST ELEVATION  
BLOCK 'C'



REV	DATE			DRAWN	CHECK
				BY	BY

DRAWING STATUS

**DORIC**  
INDUSTRIAL CONTRACTS

1 Payne Avenue, Hove,  
East Sussex BN3 5HB

Tel: (01273) 728952  
Fax: (01273) 203287

CLIENT  
UNIVERSITY OF CHICHESTER

PROJECT  
STUDENT RESIDENTIAL  
ACCOMODATION  
BISHOP OTTER CAMPUS

TITLE  
HARTING HALL  
PROPOSED ELEVATIONS

DRAWN DHB	CHECKED	SCALE 1:100@A1	DATE 11.05.25
--------------	---------	-------------------	------------------

DRAWING NO. GA - HH - P01	REV.
------------------------------	------