


NOTE! This drawing is copyright - NO unauthorised copying permitted - all dimensions shown are to be checked on site - do not scale from this drawing.

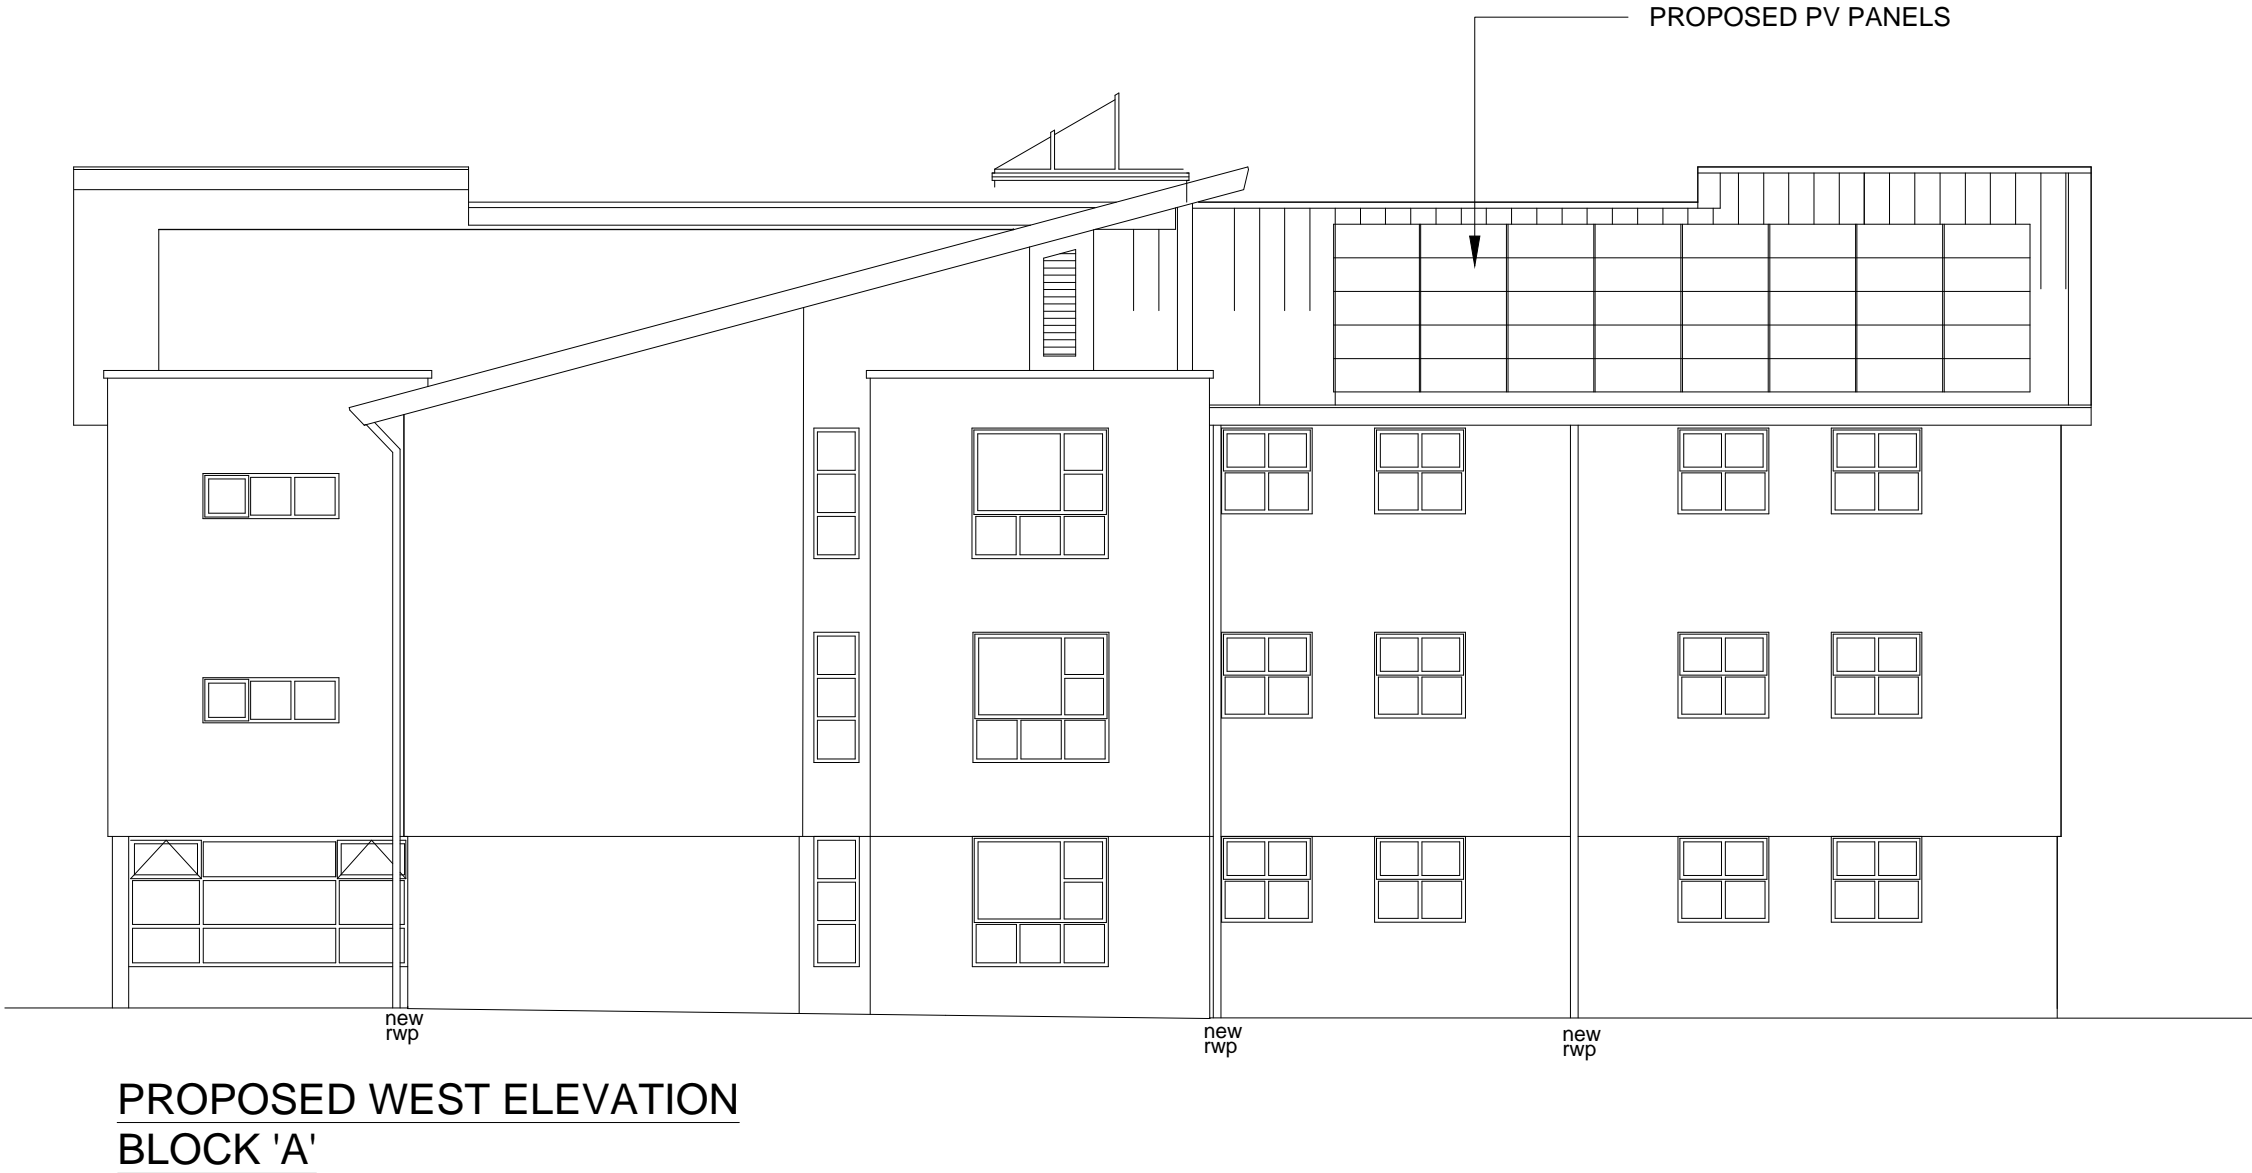

REV	DATE			DRAWN	CHECK
				BY	BY

DRAWING STATUS

DORIC
INDUSTRIAL CONTRACTS

1 Payne Avenue, Hove,
East Sussex BN3 5HB

Tel: (01273) 728952
Fax: (01273) 203287

CLIENT
UNIVERSITY OF CHICHESTER

PROJECT
STUDENT RESIDENTIAL
ACCOMODATION
BISHOP OTTER CAMPUS

TITLE
AMBERLEY HALL
PROPOSED ELEVATIONS
WITH PV PANELS

DRAWN DHB	CHECKED	SCALE 1:100 @ A1	DATE 28.05.25
--------------	---------	---------------------	------------------

DRAWING NO. GA - AH - P02	REV.
------------------------------	------