
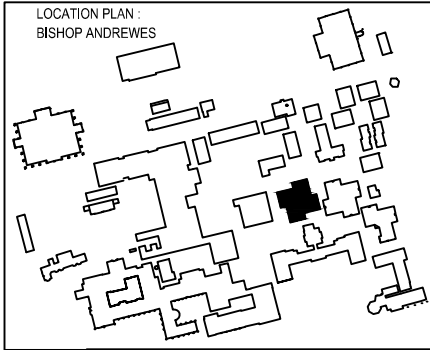



0 1 2 3 4 5 6 7 8 9 10m

SECOND FLOOR

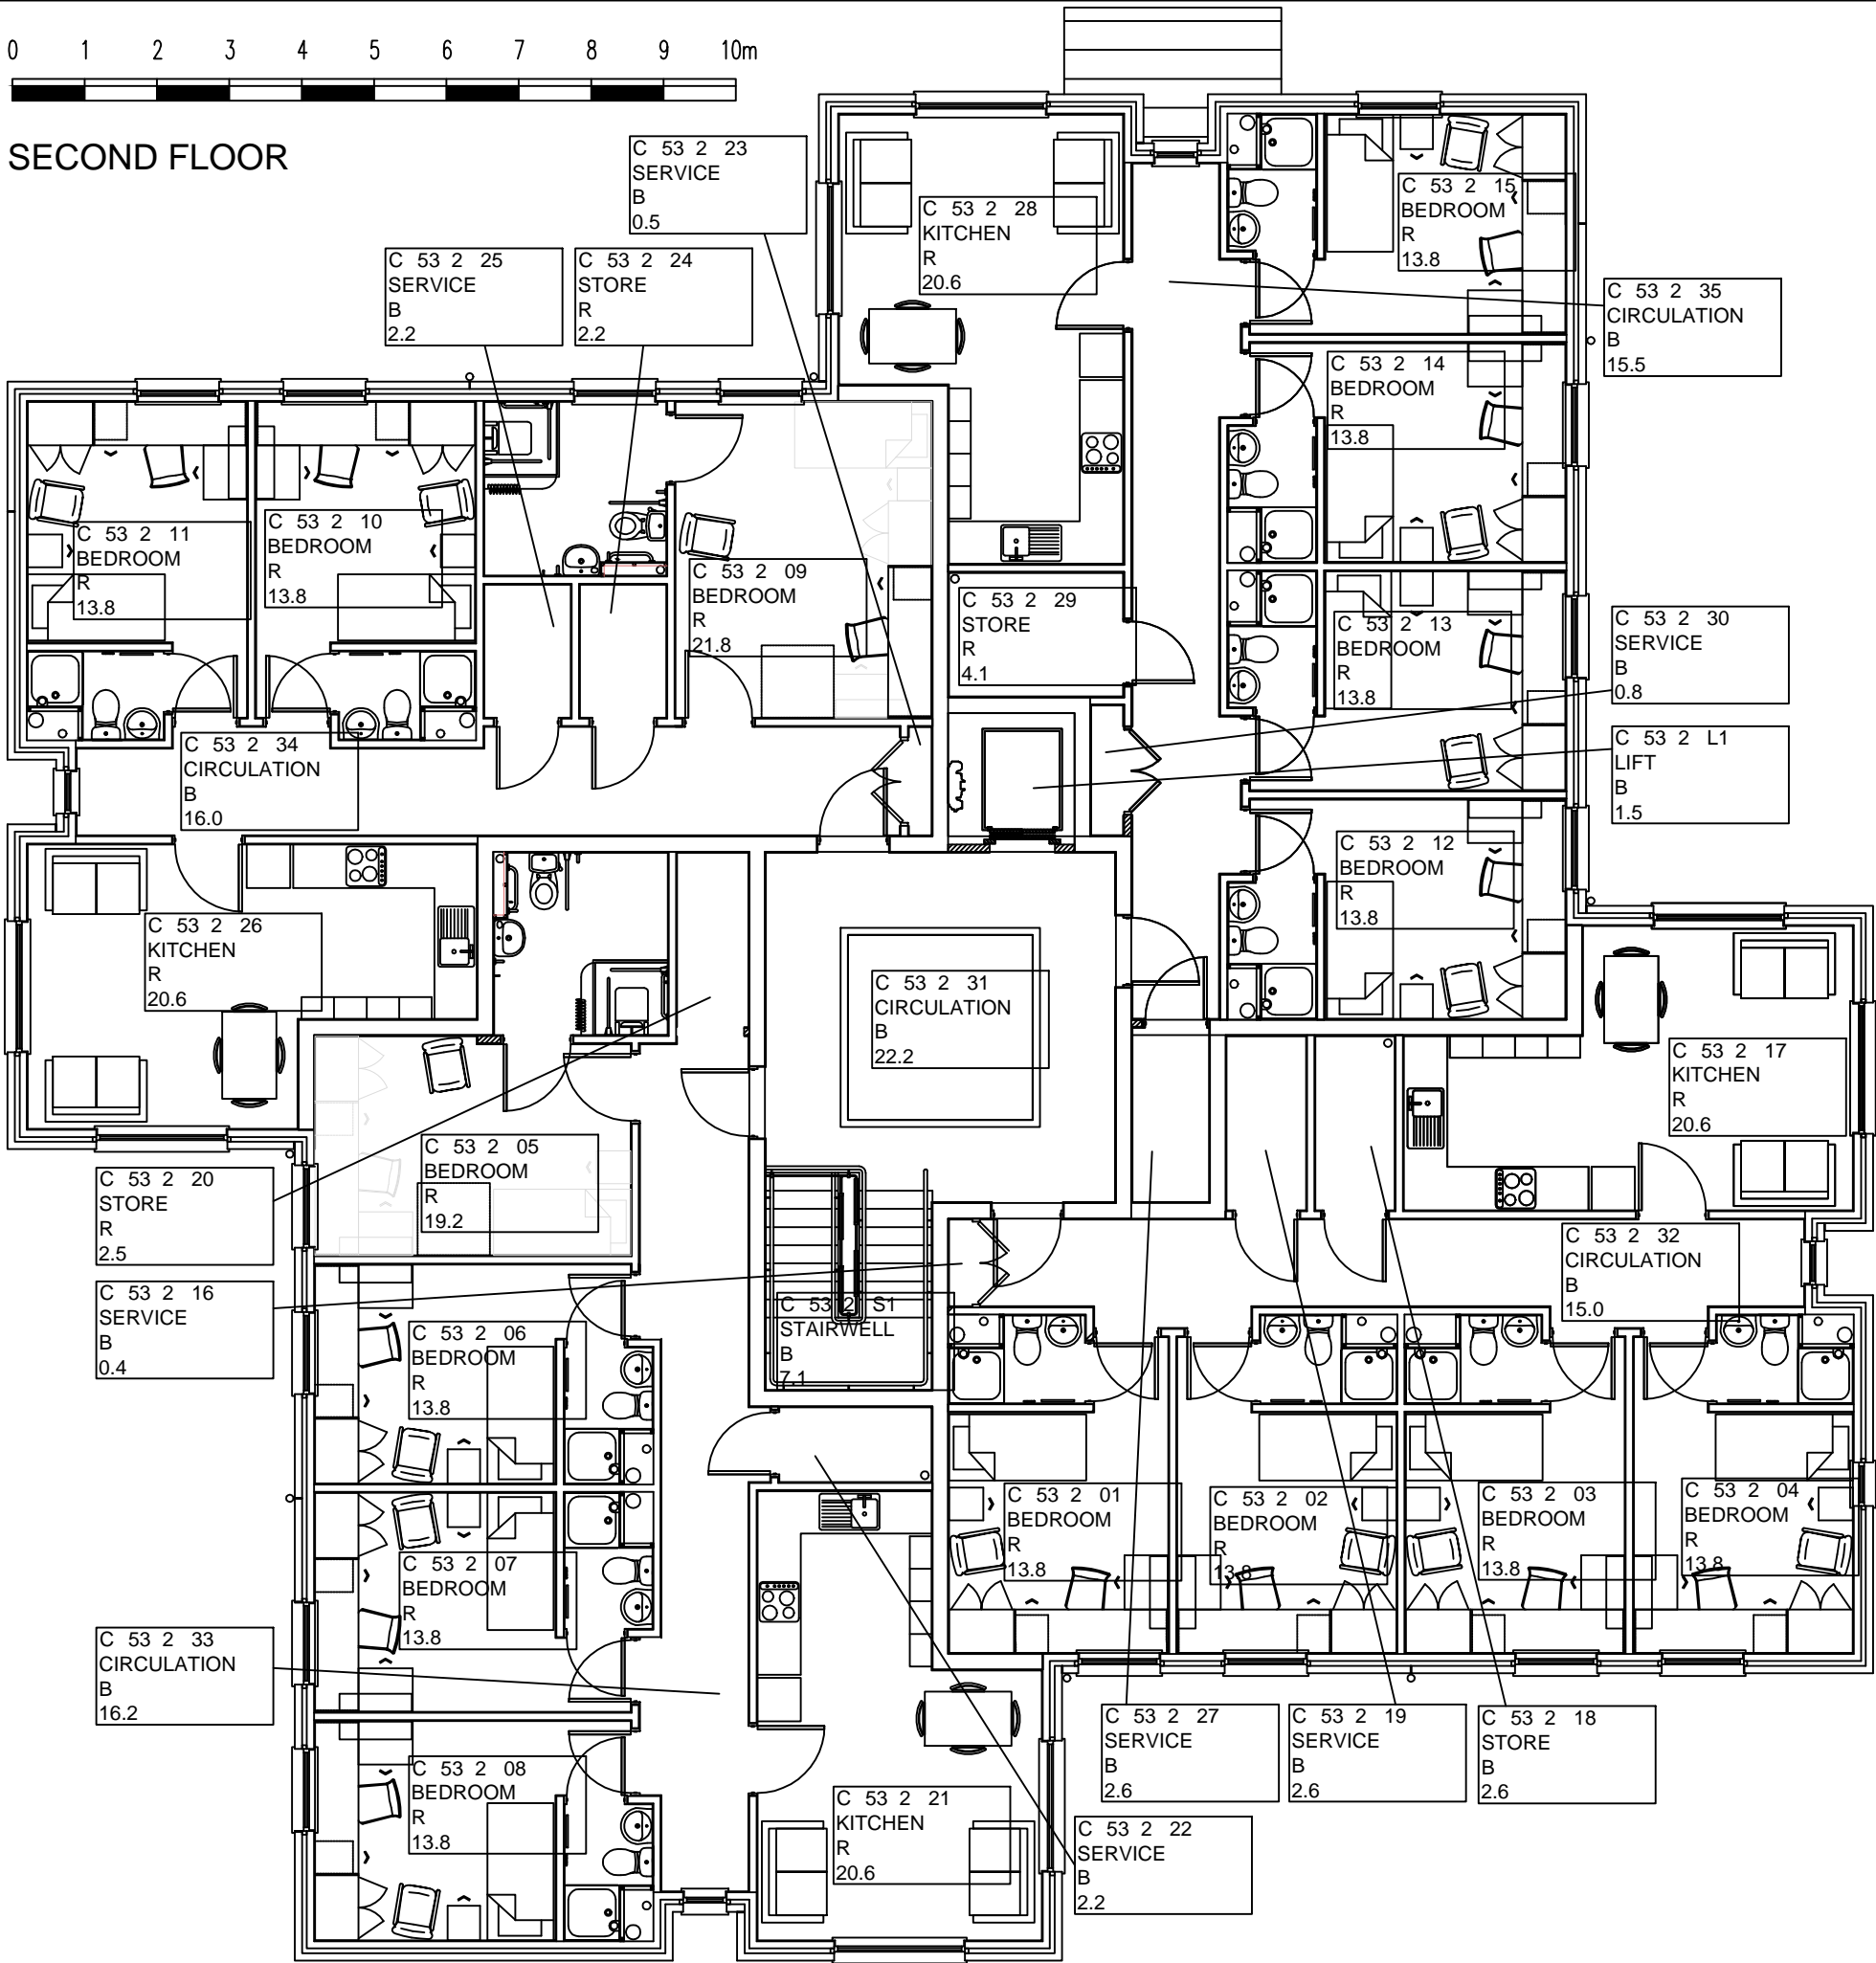

Rev	Date	Notes
PROJECT EMR AREA DATA RESIDENTIAL BISHOP OTTER CAMPUS		
DRAWING SECOND FLOOR AMBERLEY HALL		
SCALE 1:100 ● A3		
DRAWN BY HS		DATE OCT 2014
DWG.NO. BOC_C53_2		REV. -
		
College Lane Chichester West Sussex PO19 4PE T: 01243 816000 E: website@chi.ac.uk		