
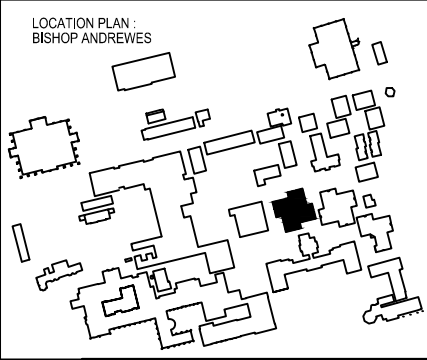


0 1 2 3 4 5 6 7 8 9 10m

GROUND FLOOR

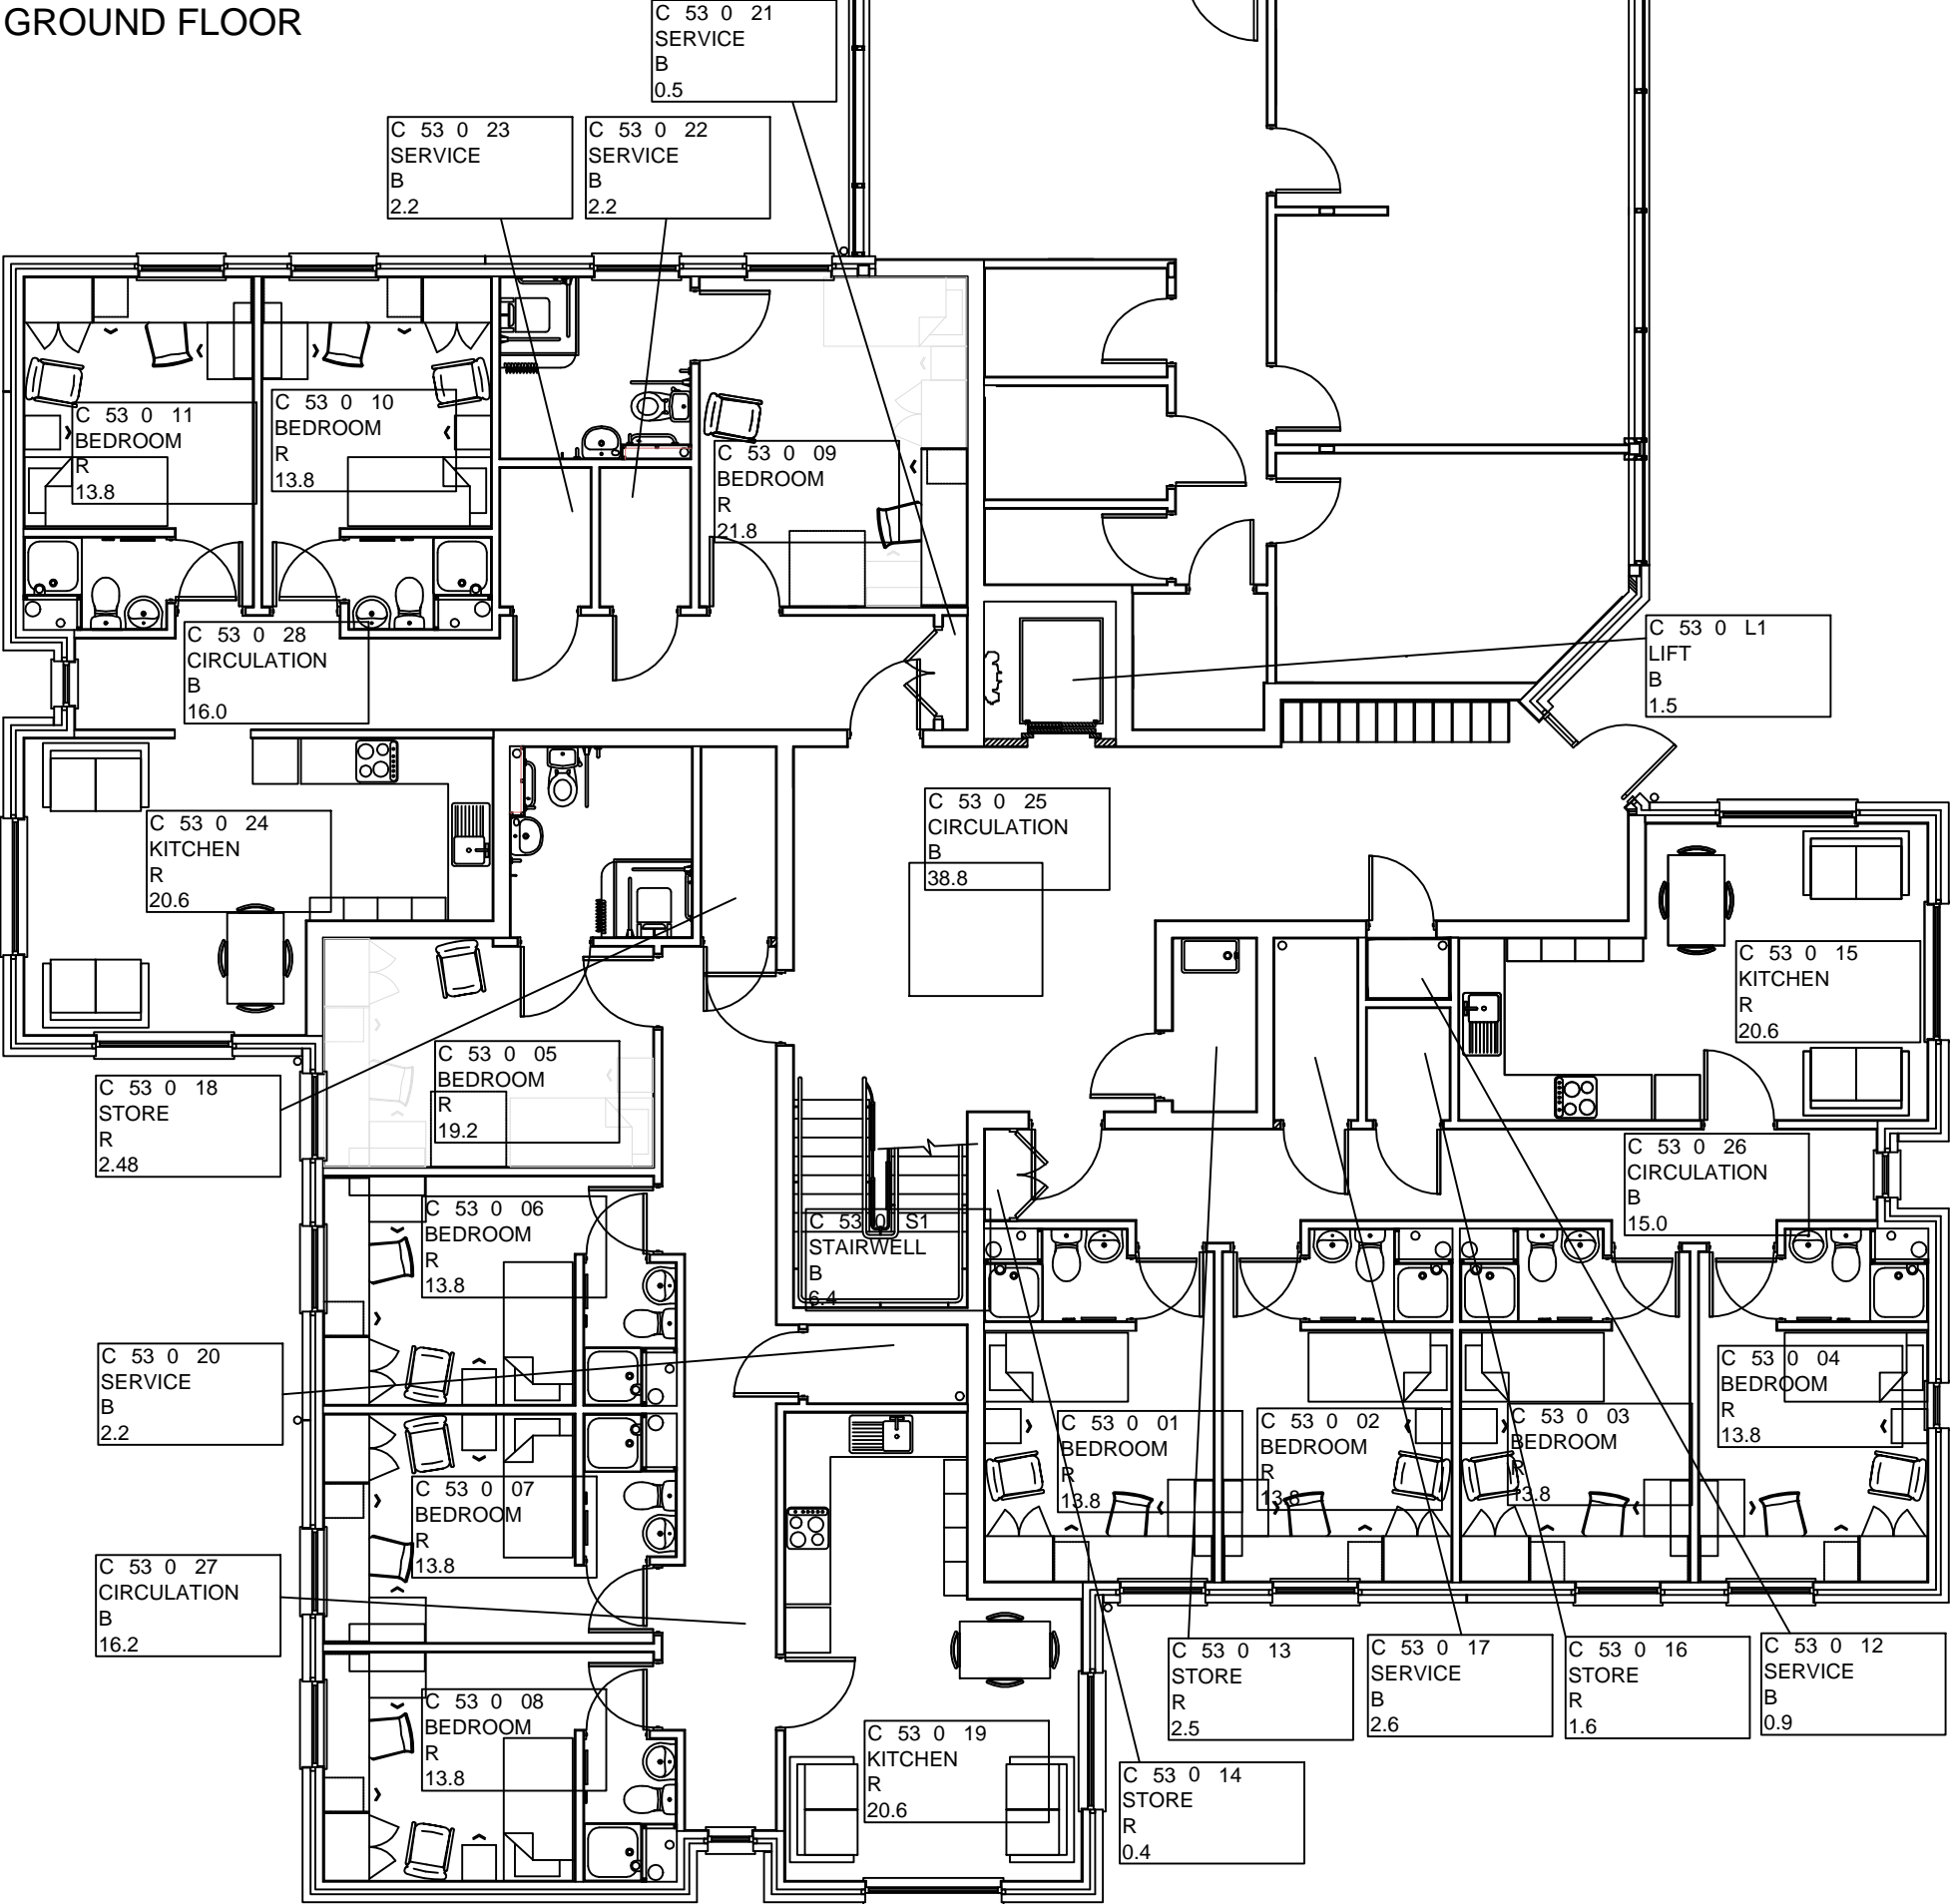

Rev	Date	Notes
PROJECT EMR AREA DATA RESIDENTIAL BISHOP OTTER CAMPUS		
DRAWING GROUND FLOOR AMBERLEY HALL		
SCALE 1:100 • A3		
DRAWN BY HS		DATE OCT 2014
DWG.NO. BOC_C53_0		REV. -
College Lane Chichester West Sussex PO19 4PE T: 01243 816000 E: website@chi.ac.uk		